


Reference	CAD-Line Survey-LOU
Effective Date	15/10/2015
Revision	01

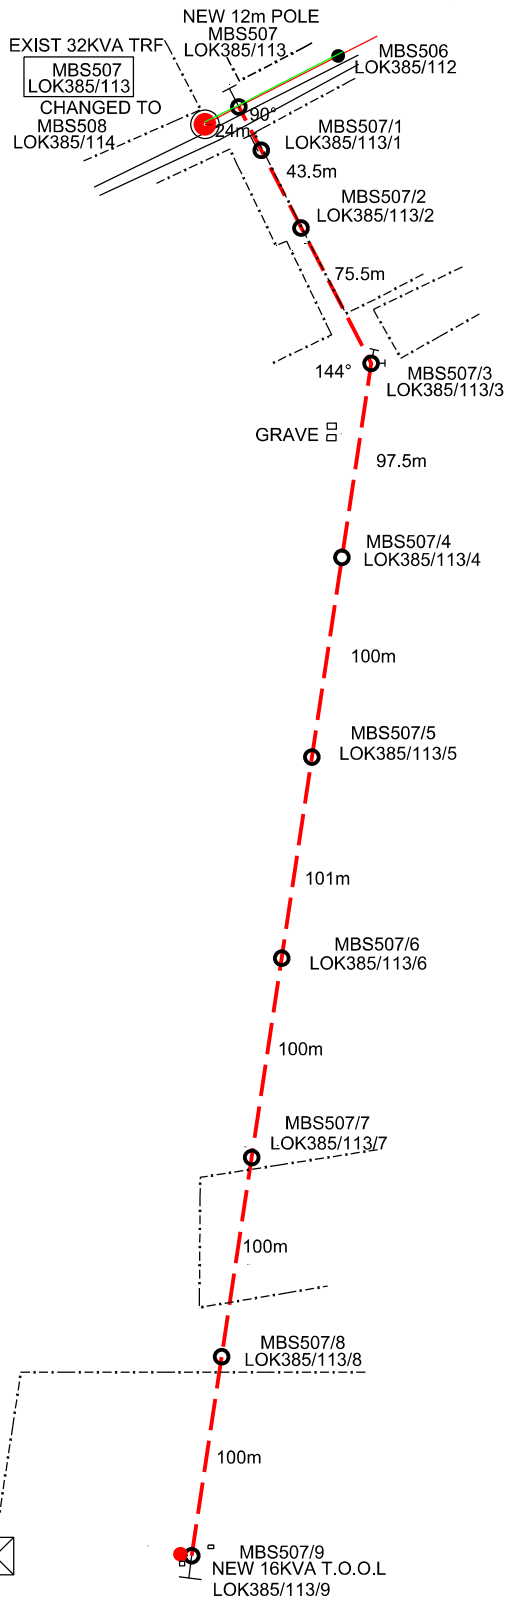

WORCESTER 195 KT

LEGEND		
	New Pole	
	New Transformer	
	Existing Pole	
	Existing Transformer	
	New Line	
	Existing MV Line	
	LV LINE	
	3	
	2	
	1	
MATHIBA Z	0	2019/03/14
SURVEYOR	REV	SURVEY DATE

FEEDER:	MAKHUTSI BISMARCK 22KV
PROJECT NO:	MAK211857272A
CONDUCTOR:	FOX
LENGTH OF LINE:	742m
SURVEYOR:	ZM MATHIBA
DRAUGHTSPERSON:	ZM MATHIBA

CUSTOMER:	TRZECIAK JULIA
PROPERTY:	WORCESTER 195 KT
CONTACT DETAILS	079 682 1226
SCALE:	[1:2 500]
PAGE:	[1] of [1]

THIS DRAWING IS THE PROPERTY OF Eskom
Disclaimer: Eskom is not responsible for any errors displayed on this drawing