


VOORSPOED 458 KS
PORTION 2

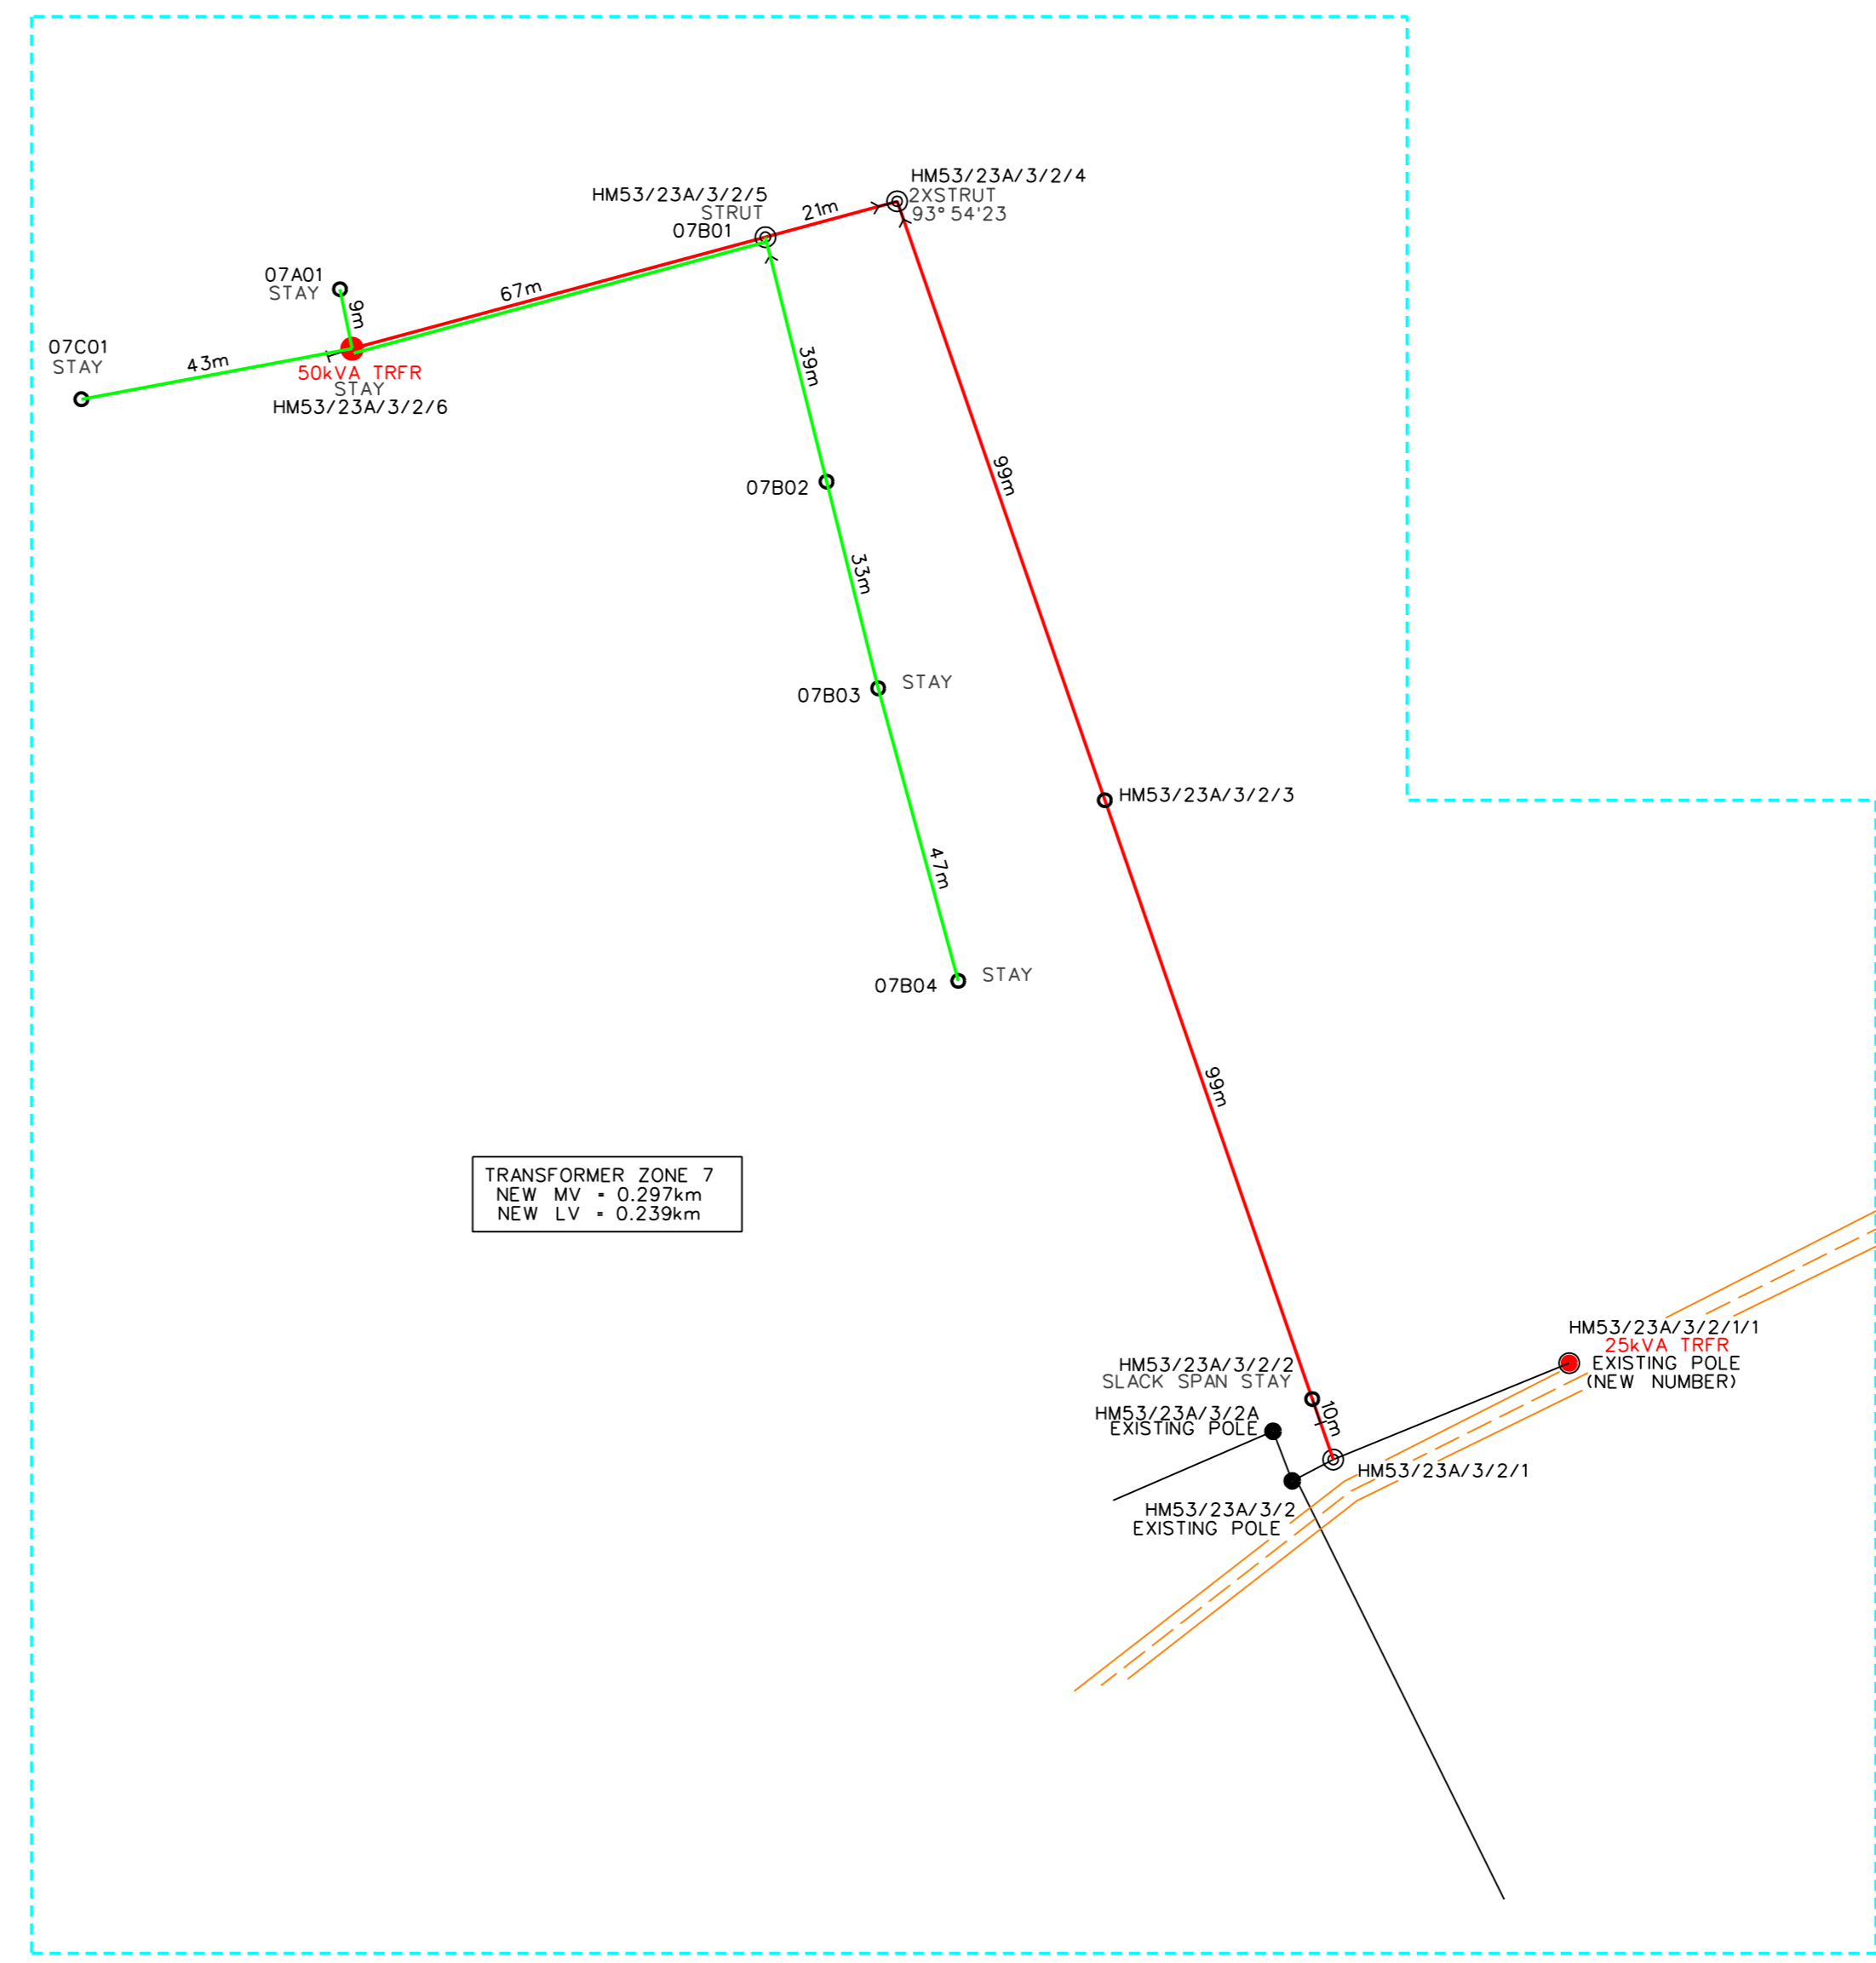

DATA			
SYE/SIDES METER/METRES	RIGTINGSHOEKE ANGLE OF DIRECTION	KOORDINATE / CO-ORDINATES STELSEL / SYSTEM Y X	HOOGTES / HEIGHTS
KONSTANTE/CONSTANTS			

OPPERVLAKTE / AREA:	
OPGEMEET DEUR:	LJCC ENGINEERING SURVEYS
SURVEYED BY:	
DATUM:	JANUARY 2019
DATE:	

VERWYSING REFERENCE

- Existing MV
- New MV
- - - Ex Single Phase MV - Upgrade To 3 Phase
- Existing LV
- New LV
- - - Ex LV (Dismantle)
- - - TRF Zone Boundary

- Existing MV Structure
- ⊙ New MV Structure Bend/T Off
- New MV/LV Structure - Intermediate
- New TRF
- ⊙ Existing TRF
- ⊙ Protected Tree

LIGGINGPLAN LOCALITY SKETCH

SKAAL: SCALE:	1:1000	PLAN NO:	
------------------	--------	----------	--

REV	AUTH	DATE	FIRST ISSUE / EERSTE UITWERKING	BY	CHKD	REFERENCE DRAWINGS
INDEX	REG	DATUM	REVISION/REVISES	DEUR	INDICES	VERWYSINGSTEKENINGE

MAKOTS VILLAGE ELECTRIFICATION
 MV & LV LAYOUT
 AS PEGGED PLAN
 TOTAL MV = 0.876km
 TOTAL LV = 0.344km
 SHEET 3 OF 3

DRAWN GETEKEN	AN	APPROVED	GOEDGEKUR	DATUM / SYSTEM WG29	REV	0
SKAAL	1:1000					