


RE/1/273
WATERVAL 273 KU

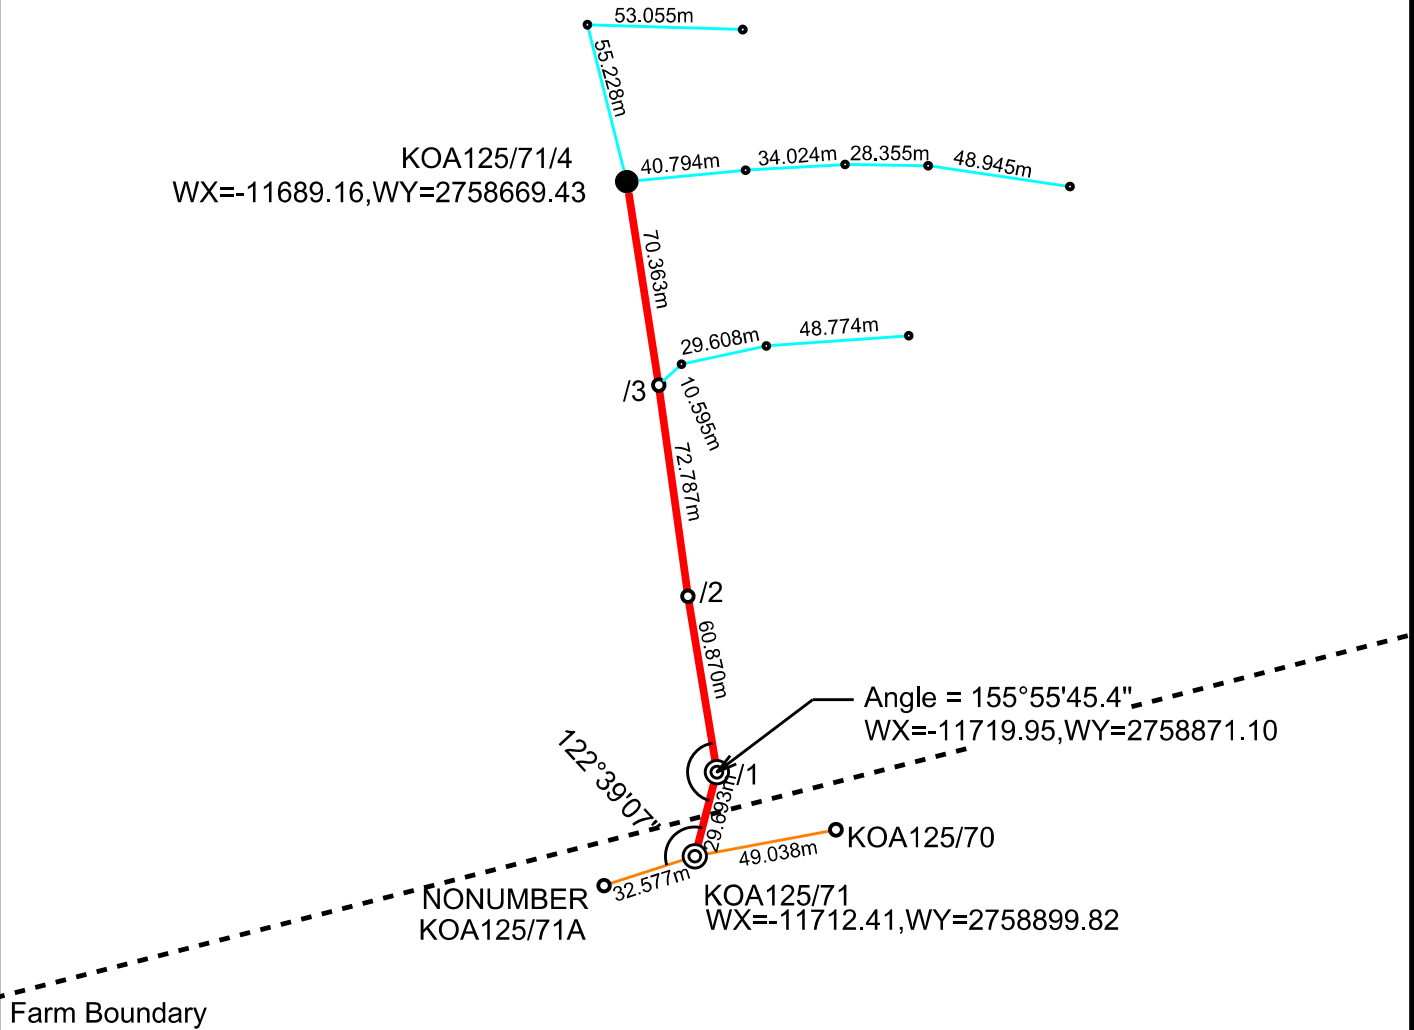

RE/1/287
MARITE 287 KU

Accepted as correct by Surveyor _____

REV.0 19/10/2020

TRFR Size:	50kVA 30	Project no:	Marcia Electrification
Toff Extra Pole no:	KOA125/71	Project Name:	Marcia Electrification
Toff:	LAT: -24° 56' 7.3", LONG: 31° 6' 57.5"	Feeder name:	Oakley 22kV
Tee off angle:	122°39'07"	CNC:	Kiepersol
Total Length of line:	0.234km MV 0.350km LV	Surveyor:	Astar Selowe
Portion of map:	2431CCS	Geographic mapping:	Annelize van Niekerk

NOTE:
No protected trees/plants may be cut/trimmed/removed unless the applicable tree permit is issued and handed to the construction contractor.

NOTE: Check for special conditions on Way Leave

COORDINATE SYSTEM: LO84/31



(Medium Order Accuracy ±10m)