


# VIERFONTEIN 61 IS Portion 26

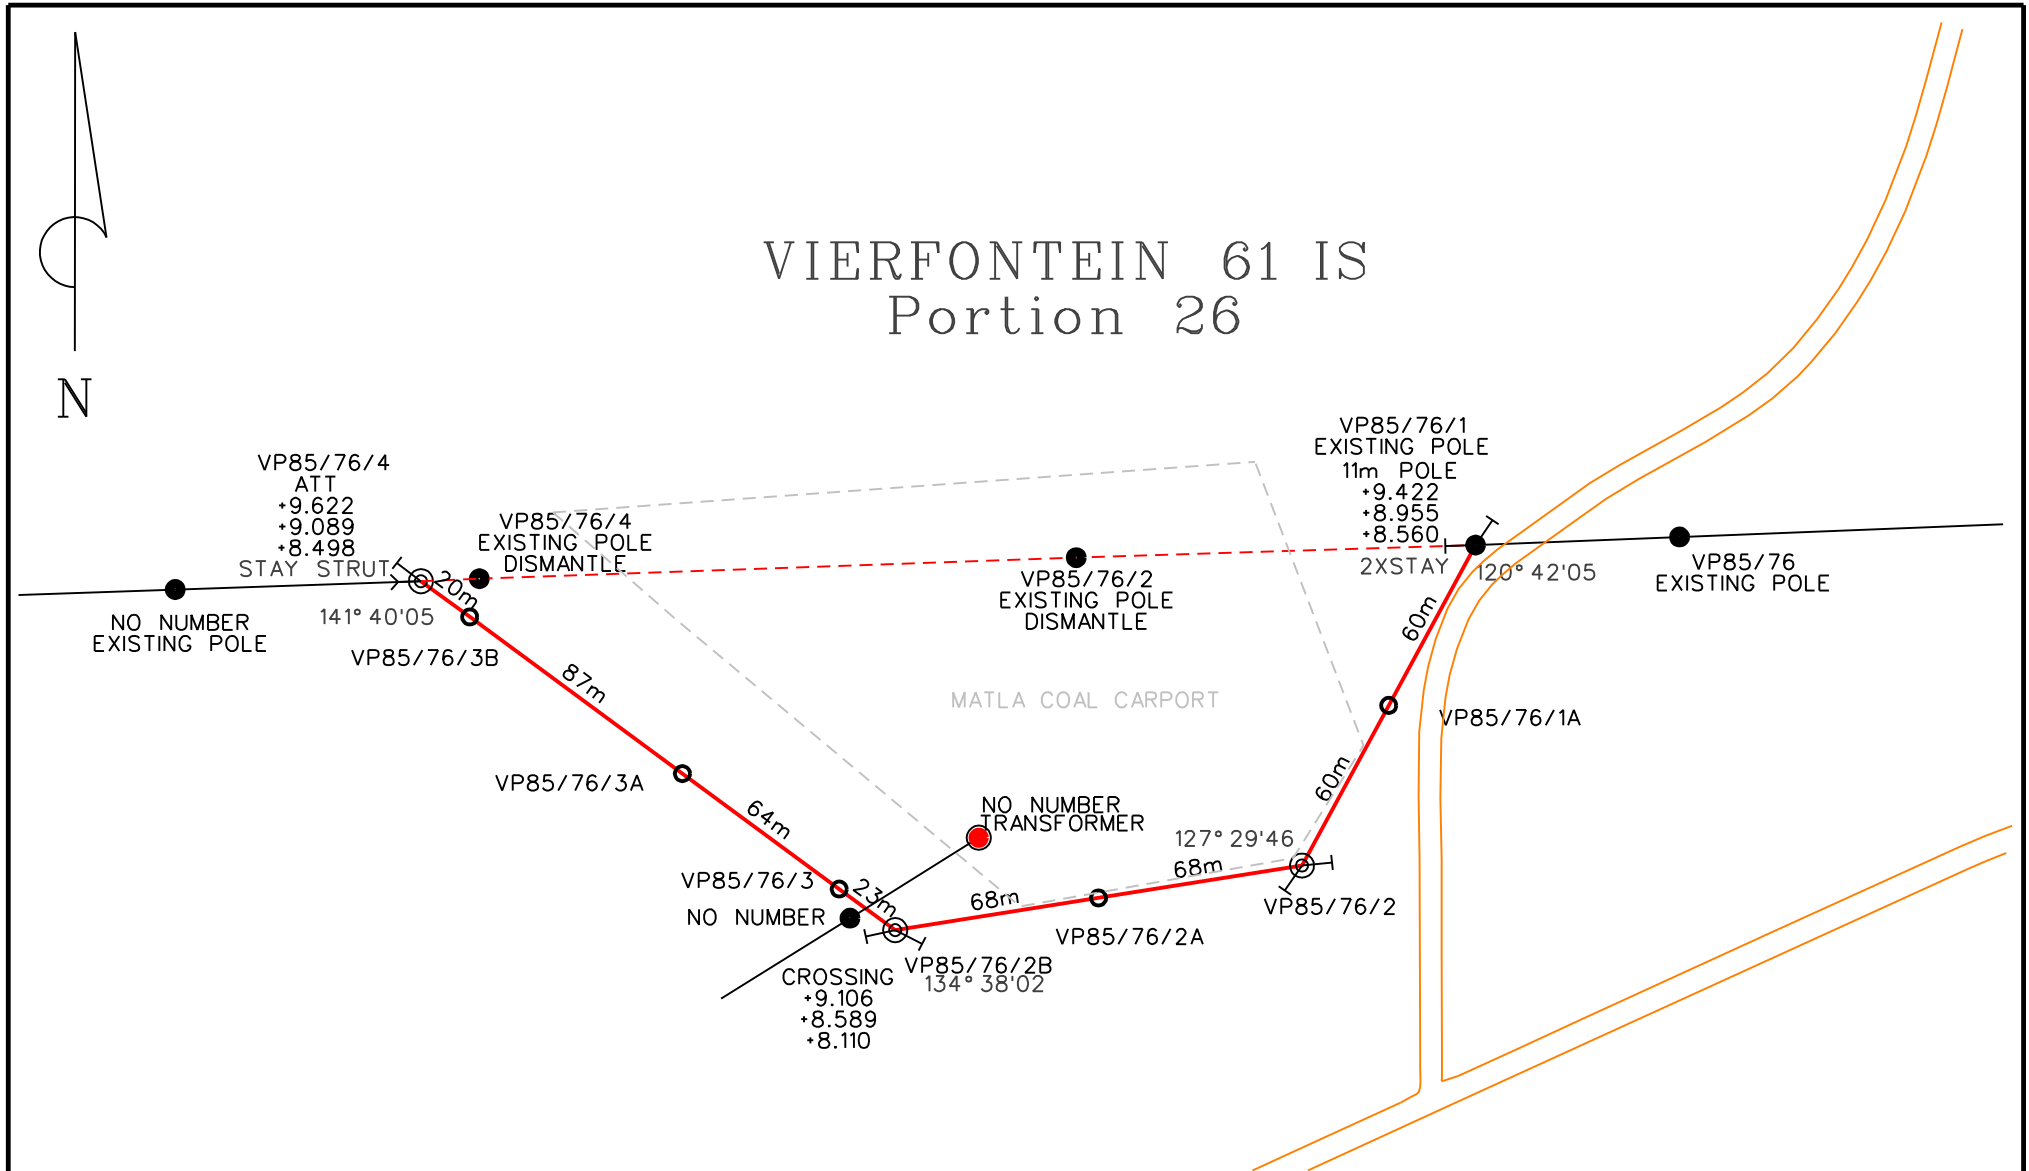

<p>LJCC ENGINEERING SURVEY</p> <p style="text-align: center;">TEL. 015 297 7457</p> <p style="text-align: center;">EMAIL. admin@ljcc.co.za</p>	<b>FEEDER:</b> KRIEL COLL/VAALPAN RURAL 11kV	<b>CUSTOMER:</b> CALIBRE ENGINEERING
	<b>PROJECT NO:</b>	<b>PROPERTY:</b>
	<b>CONDUCTOR:</b> FOX	VIERFONTEIN 61 IS - PORTION 26
	<b>LENGTH OF LINE:</b> 0.452 km.	<b>COMPILATION:</b> 2629 AA
	<b>SURVEYOR:</b> A NEETHLING	<b>SCALE:</b> 1 : 2 500
	<b>DRAUGHTSPERSON:</b> A NEETHLING	<b>PAGE:</b> 1 OF 1