


**NO MARULA TREES TO BE CUT  
AVOIDED**

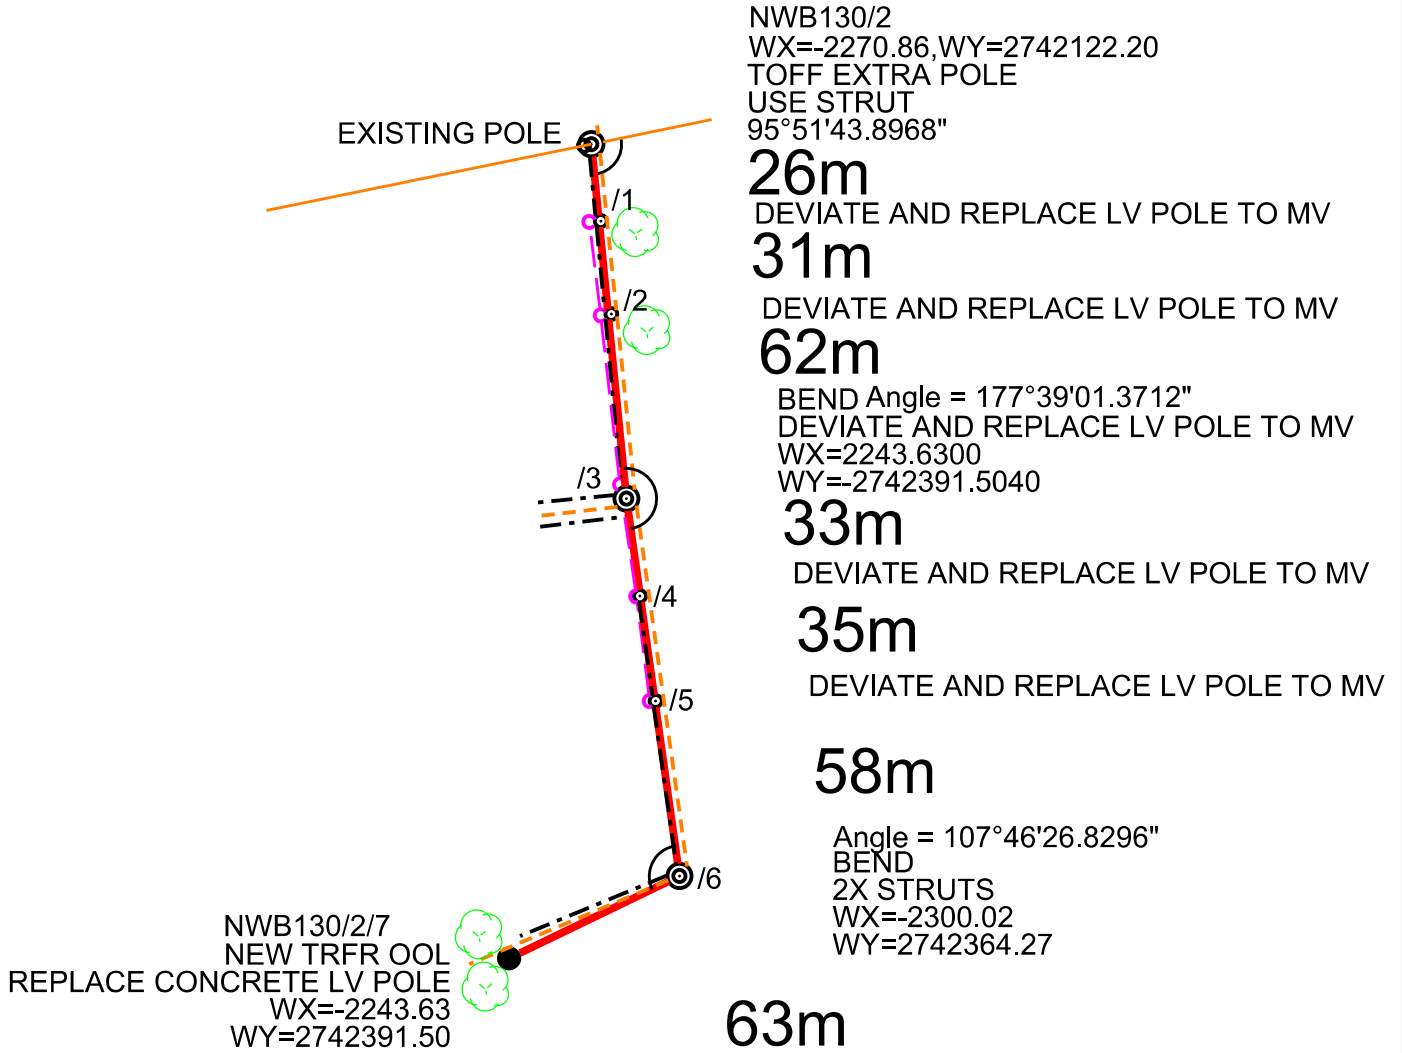

## LONDON 249-KU

Accepted as correct by Surveyor \_\_\_\_\_

REV.0 07/12/2021

TRFR Size:	16kVA 10	Project no:	MBB475395047
Toff Extra Pole no:	NWB130/2	Project Name:	BBR Munic London
Toff:	LAT: -24° 47' 2.2", LONG: 31° 1' 20.8"	Feeder name:	Bereta 22kV
Tee off angle:	95°51'43.8968"	CNC:	Bushbuckridge
Total Length of line:	0.308km	Surveyor:	Janro de Lange
Portion of map:	2431CCN	Geographic mapping:	Annelize van Niekerk

**NOTE:**  
No protected trees/plants may be cut/trimmed/removed unless the applicable tree permit is issued and handed to the construction contractor.

**NOTE:** Check for special conditions on Way leave

**COORDINATE SYSTEM:LO84/31**



(Medium Order Accuracy ±10m)