



Reference	CAD-Line Survey-LOU
Effective Date	15/10/2015
Revision	01

Description	Quantity
Shrubs > 40 cm	90
Trees	0
Trees to Trim	0
Bushclearing required (m)	300m

MDD353345930 Belle vue Farm

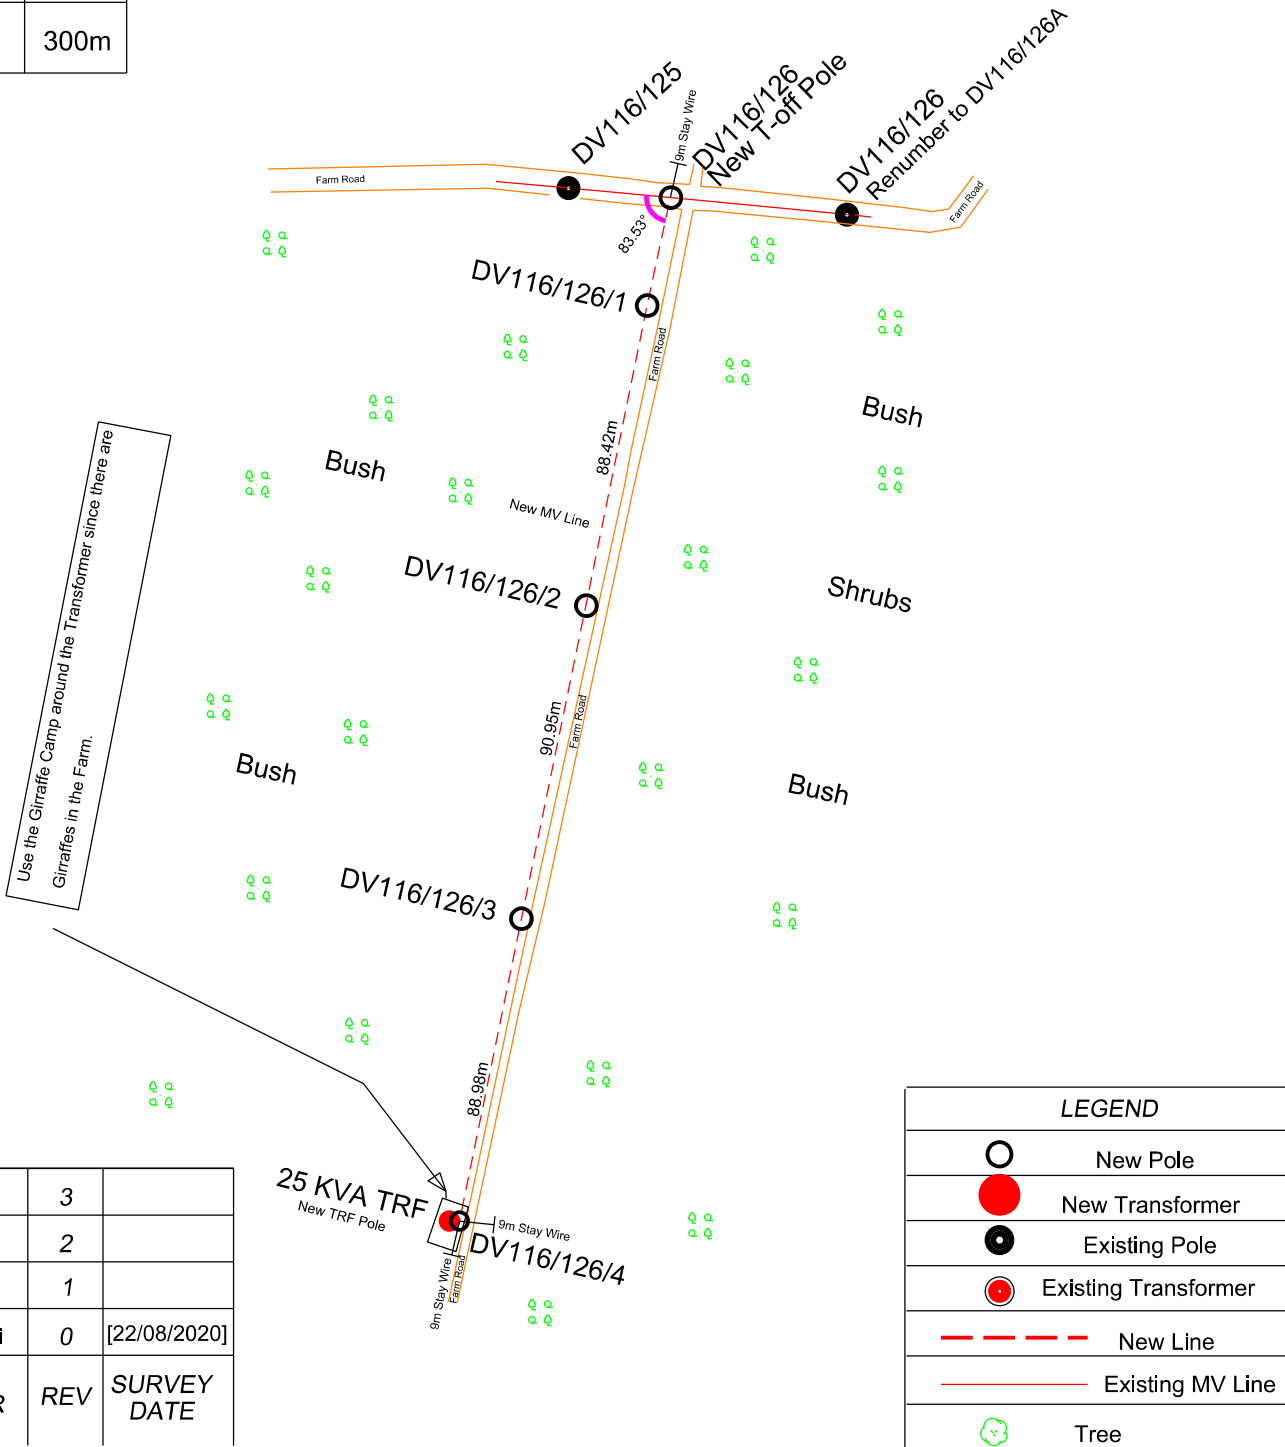

	3	
	2	
	1	
SP Mulaudzi	0	[22/08/2020]
SURVEYOR	REV	SURVEY DATE

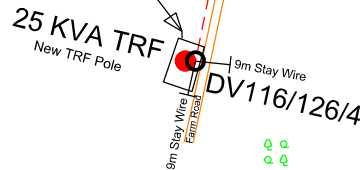

FEEDER:	Vivo 22KV Feeder
PROJECT NO:	MDD3533345930
CONDUCTOR:	
LENGTH OF LINE:	302m
SURVEYOR:	PERCY MULAUDZI
DRAUGHTSPERSON:	PERCY MULAUDZI

CUSTOMER:	Maurice Ferreira
PROPERTY:	GED plaas belle Vue 351
CONTACT DETAILS	079 651 3270
SCALE:	[1:2 500]
PAGE:	[1] of [1]

N

THIS DRAWING IS THE PROPERTY OF ESKOM
Disclaimer: Eskom is not responsible for any errors displayed on this drawing