


Reference	CAD-Line Survey-LOU
Effective Date	15/10/2015
Revision	01

MDD664541621

Polokwane Local Municipality

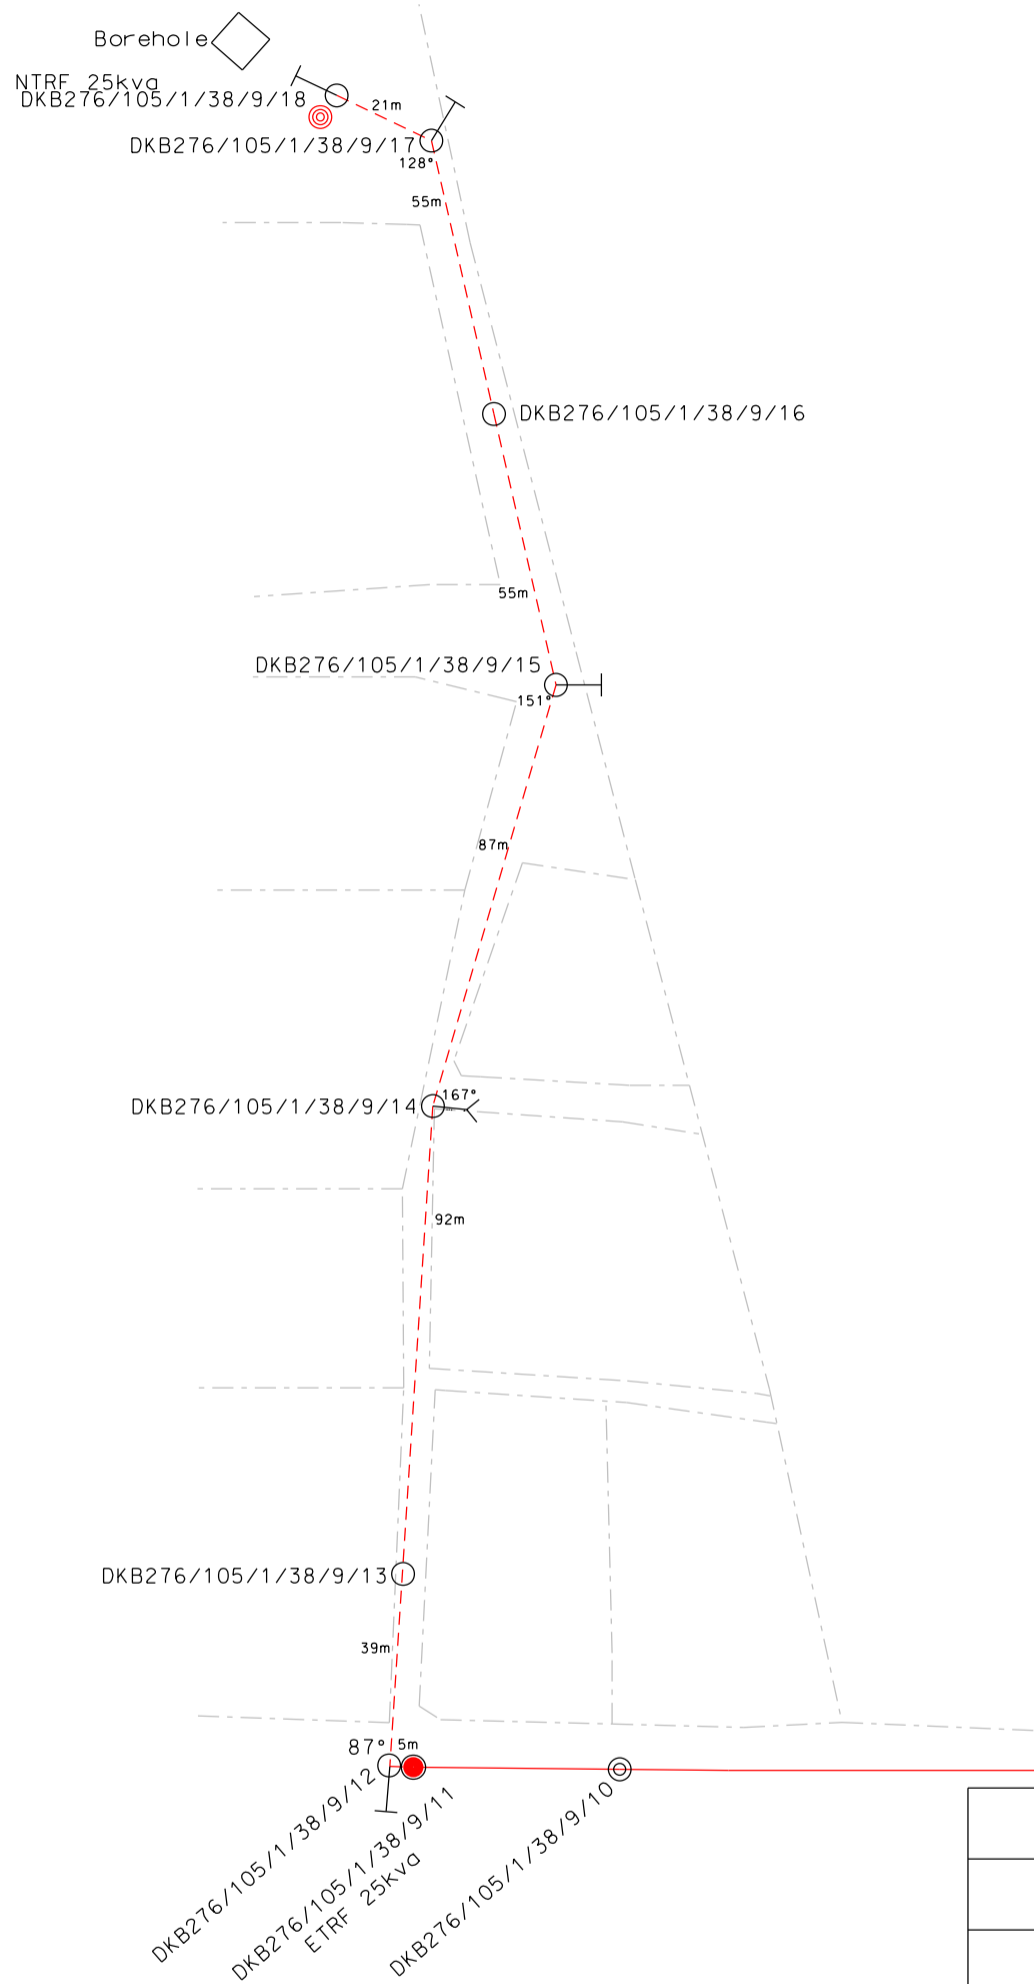

LEGEND

	Edge tar
	Exst. Line
	New Line
	Edge gravel road
	Exst. equipment
	Exst. pole
	New Equipment
	New pole

	3	
	2	
	1	
C.I Mathebula	0	[13/09/2023]
SURVEYOR	REV	SURVEY DATE

FEEDER: [Denron/ Kalkbank Rural 22kv]
PROJECT NO: [MDD664541621]
CONDUCTOR: [3ph fox]
LENGTH OF LINE: [333m]
SURVEYOR: [Chavani Mathebula]
DRAUGHTSPERSON: [Chavani Mathebula]

CUSTOMER: Polokwane Local Municipality
PROPERTY: Makgodu Borekwa Village
CONTACT DETAILS [+27 76 017 6462]
SCALE: [1:2 500]
PAGE: [1] of [1]



THIS DRAWING IS THE PROPERTY OF Eskom
Disclaimer: Eskom is not responsible for any errors displayed on this drawing