
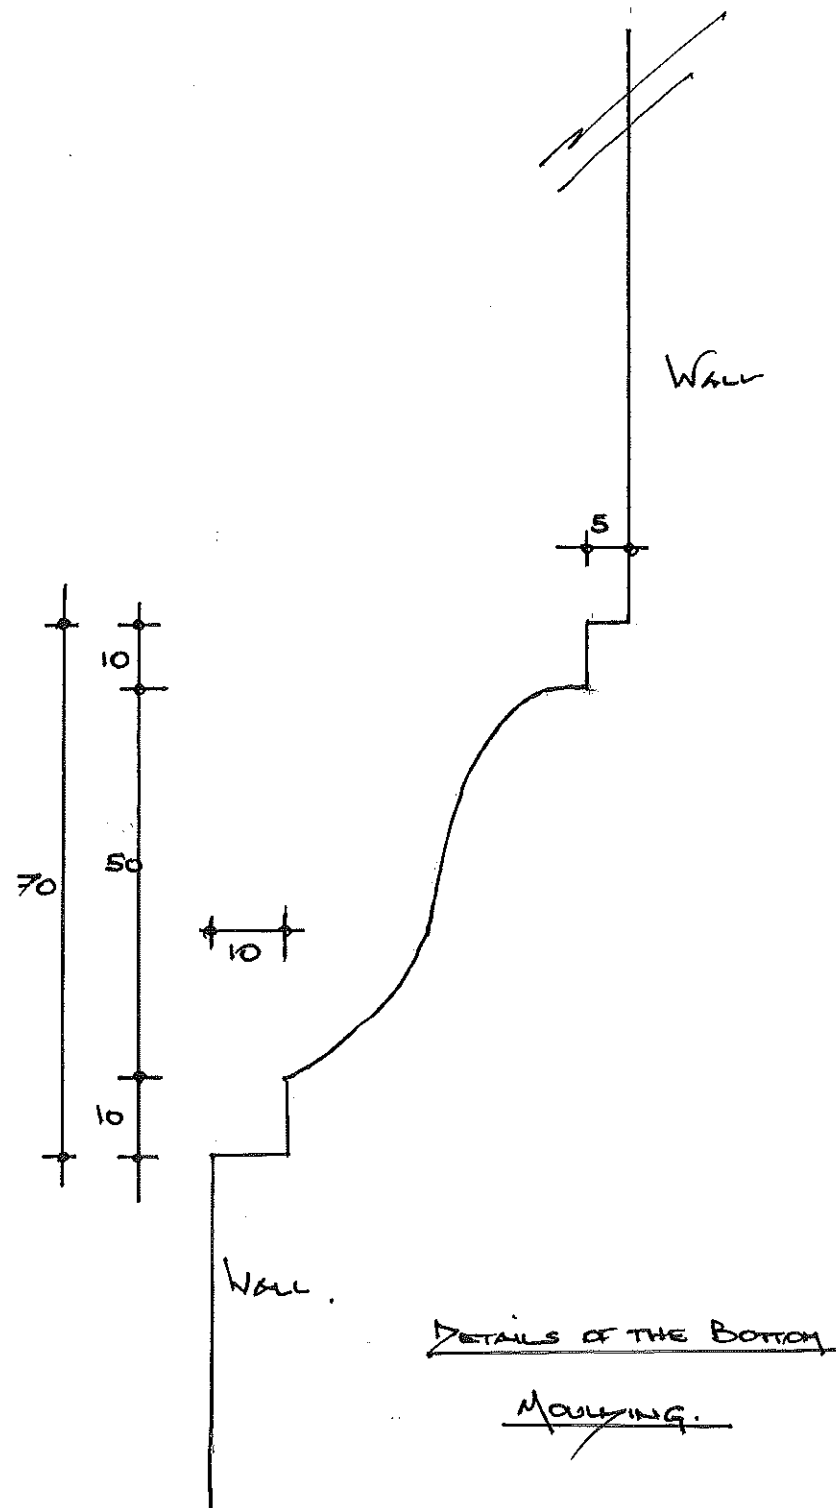


MJL PROJECTS c.c.  
 P.O. BOX 34125  
 NORTHDENE 4064  
 TEL : 031-7083170

PROJECT : BOTANIC GDNS RESTORATION OF THE  
 BRICK & PALSTER GARDEN STAIRCASES ( 2 NO )  
 DETAILS OF VARIOUS SECTIONS OF THE WORKS

Drawn by : M Lawton 08.09.2022  
 Drawing No : BOTGDN/DETAILS/01

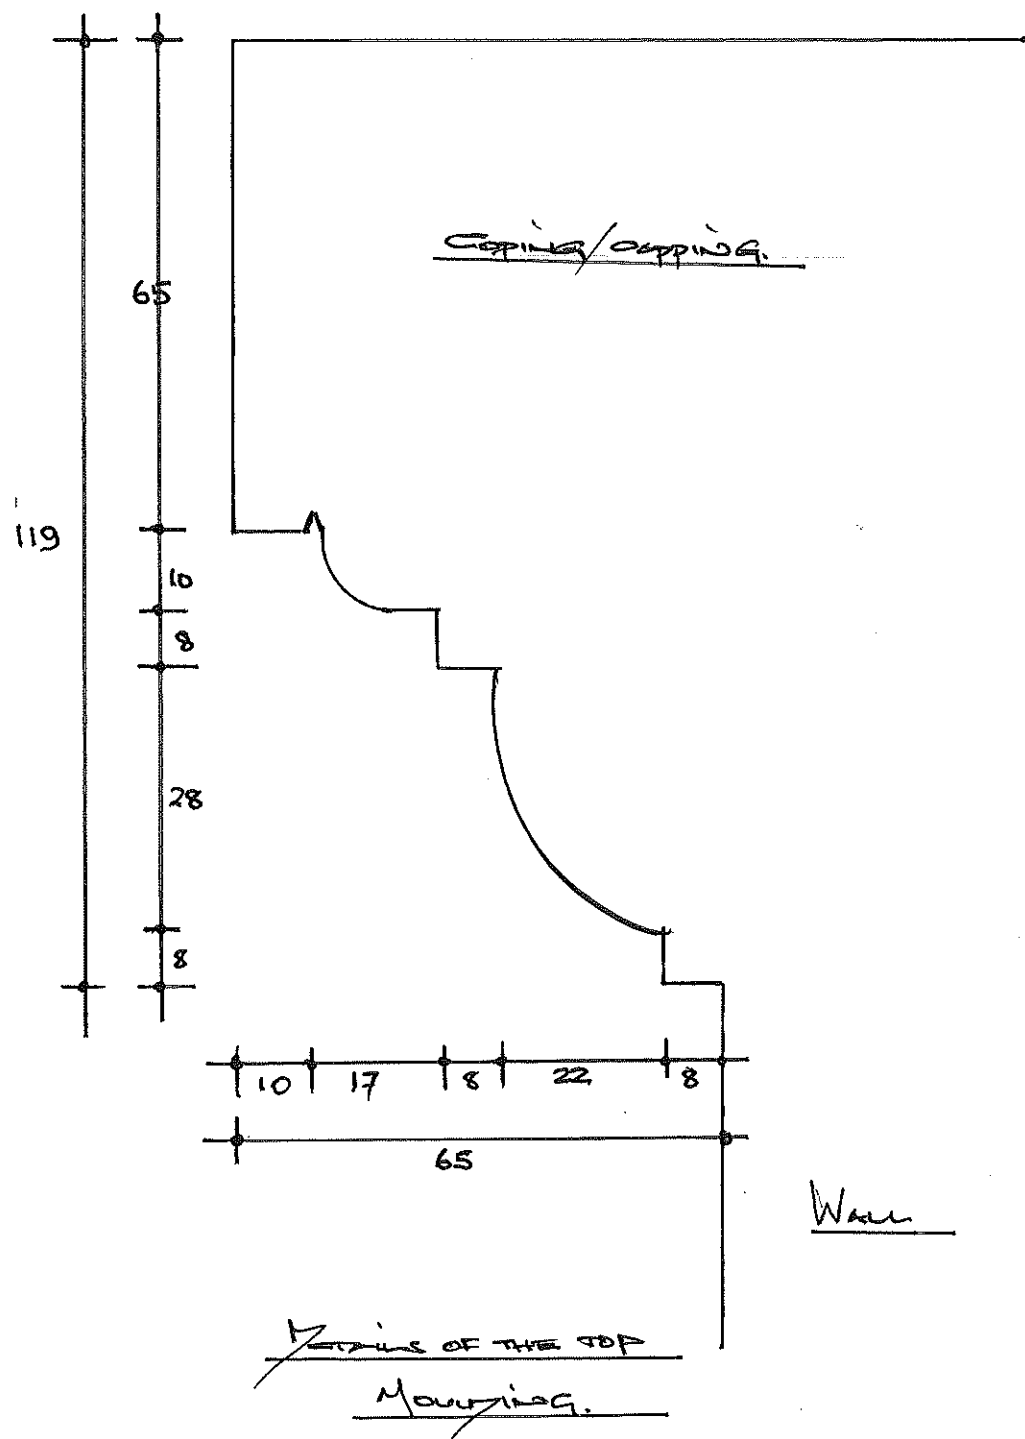

MJL PROJECTS c.c. P.O. BOX 34125 NORTHdene 4064 TEL : 031-7083170
PROJECT : BOTANIC GDNS RESTORATION OF THE BRICK & PALSTER GARDEN STAIRCASES ( 2 NO)
DETAILS OF THE TOP & BOTTOM MOULDINGS
Drawn by : M Lawton 08.09.2022
Drawing No : BOTGDN/DETAILS/02