


Reference	CAD-Line Survey-LOU
Effective Date	15/10/2015
Revision	01

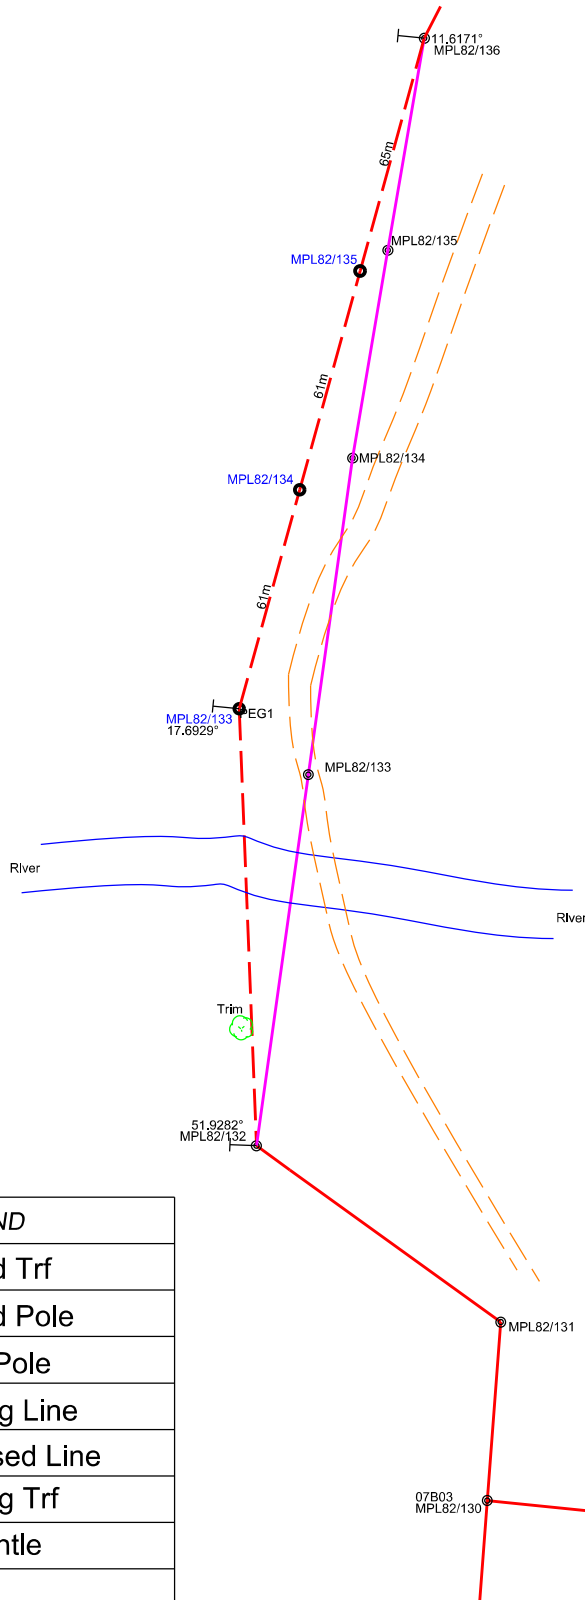

LEGEND	
	Proposed Trf
	Proposed Pole
	Existing Pole
	Existing Line
	Proposed Line
	Existing Trf
	Dismantle

	3	
	2	
	1	
	0	
SURVEYOR	REV	SURVEY DATE

FEEDER: Lesetse 11kv
PROJECT NO: MLB252289428
CONDUCTOR:
LENGTH OF LINE: 304.33m
SURVEYOR: M. Musetsho
DRAUGHTSPERSON: M. Musetsho

CUSTOMER: Maditsi Jan Plant & Equipment Hire
PROPERTY: Tabakplaats
CONTACT DETAILS 015 230 1704
SCALE:
PAGE: [1] of [1]

THIS DRAWING IS THE PROPERTY OF ESKOM
Disclaimer: Eskom is not responsible for any errors displayed on this drawing