




# ENGINEERING SURVEY DESIGN DRAWING

Reference CAD-Line Survey-LOU

02/06/2020

Revision 0

## REMAINDER OF THE FARM NAAUWPOORT 441 KS

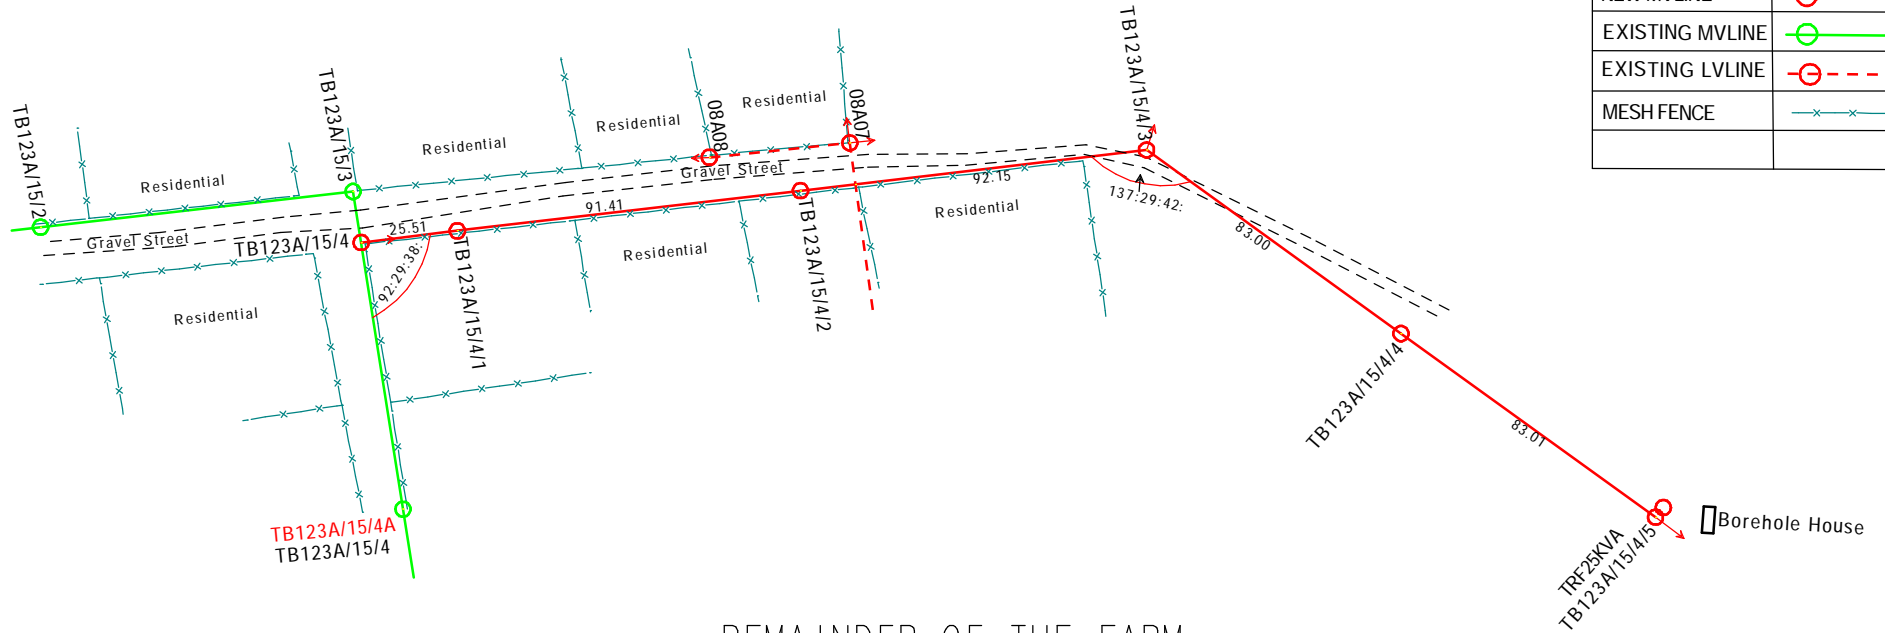

LEGEND	
NEW MVLINE	
EXISTING MVLINE	
EXISTING LVLINE	
MESH FENCE	

## REMAINDER OF THE FARM NAAUWPOORT 441 KS

	CUSTOMER:	 N		3	
PROJECT NO: <b>MLB346157708</b>	<b>ESKOM</b>			2	
CONDUCTOR:	PROPERTY:			1	
LENGTH OF LINE: 0.375km	<b>THE FARM NAAUWPOORT No.441-KS</b>			0	<b>X</b>
SURVEYOR: <b>M.R. MAESELA</b>	CONTACT DETAILS: <b>015 291 5850</b>				
DRAUGHTSPERSON: <b>T.M MAEPA</b>	SCALE: [1:2 000]	PAGE: [1] of [1]	SURVEYOR M.R MAESELA	REV	