




# ENGINEERING SURVEY DESIGN DRAWING

Reference	
Effective Date	
Revision	

## CAPRICORN DISTRICT MUNICIPALITY BOLATJANE PUMP HO1 3464

NAAUWPOORT 441 KS

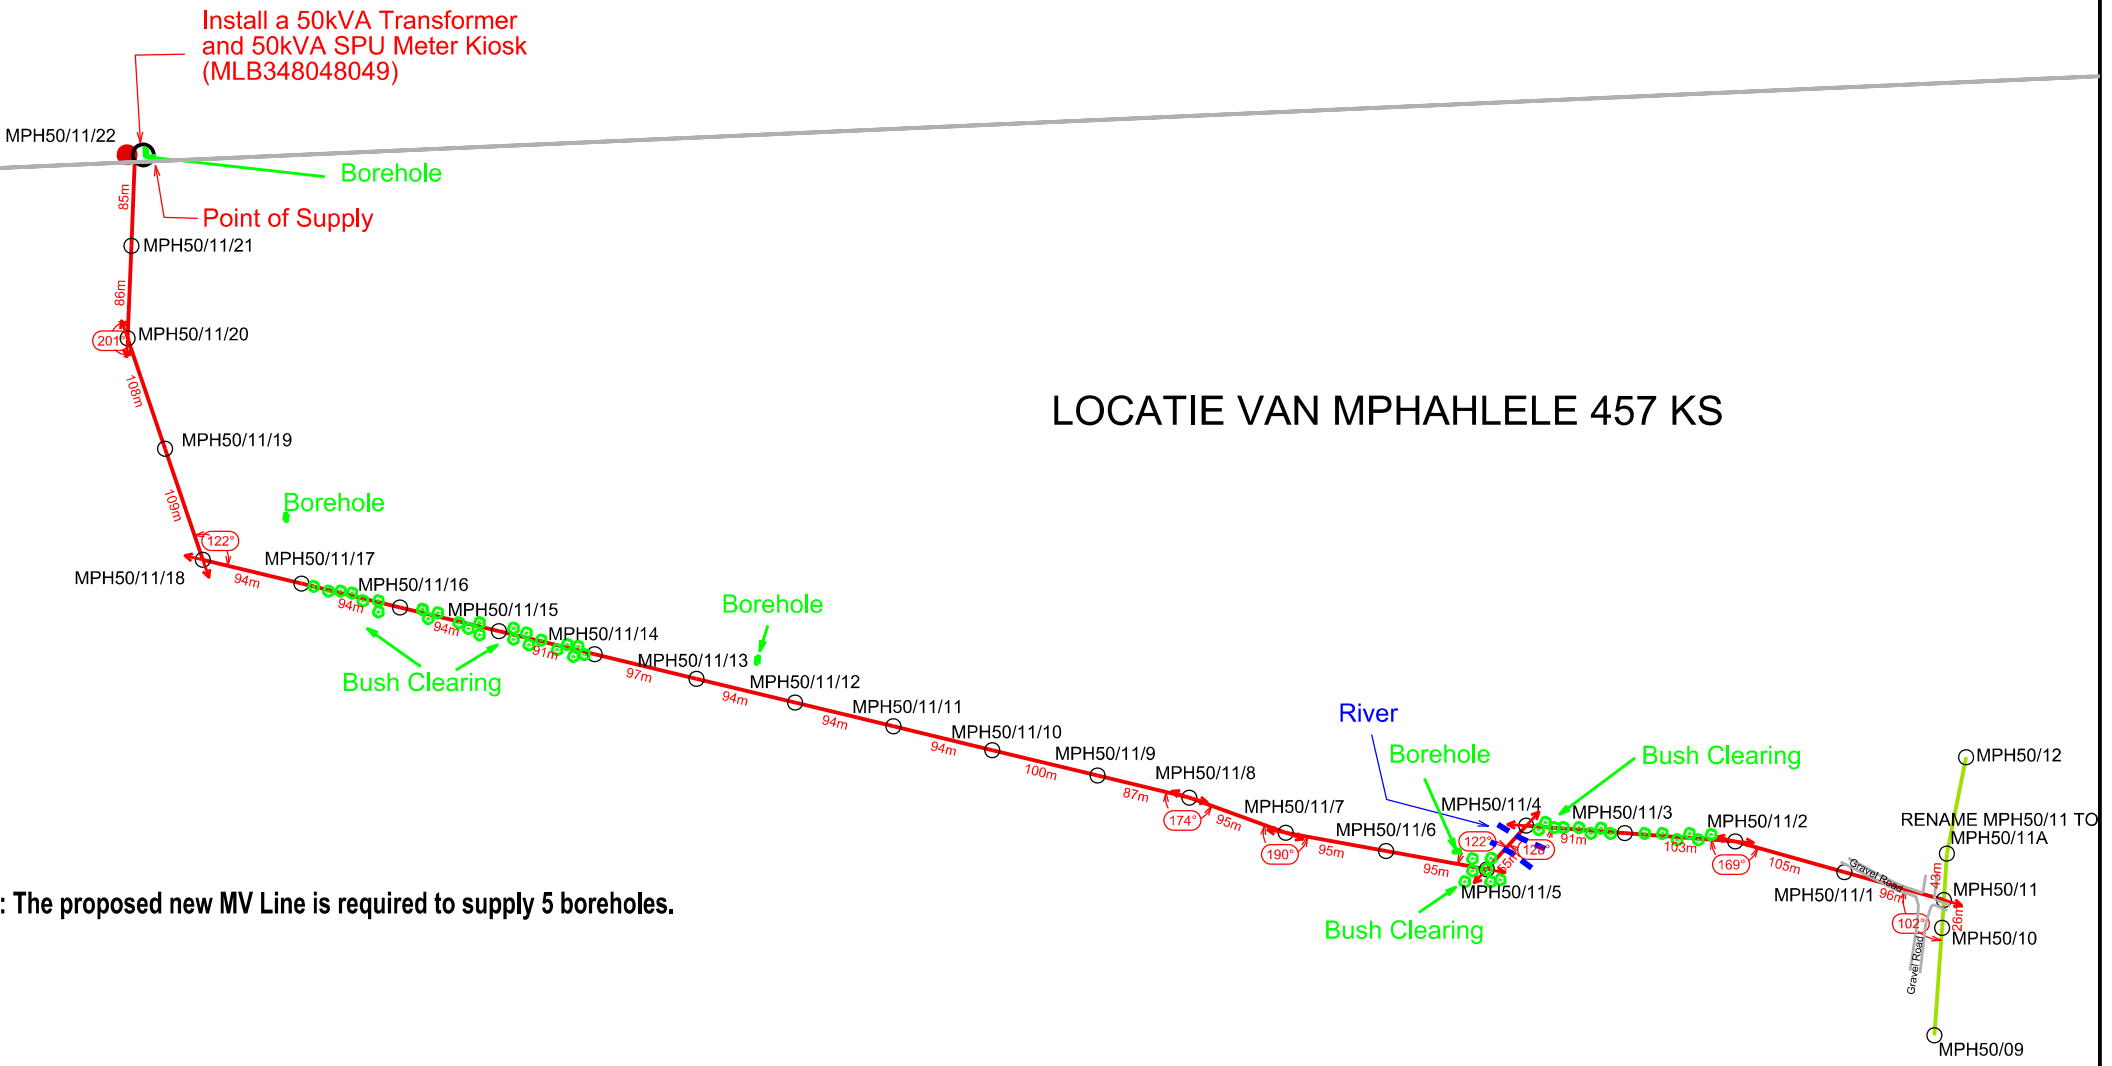

LOCATIE VAN MPH AHLELE 457 KS

Note: The proposed new MV Line is required to supply 5 boreholes.

### LEGEND

	Existing 11Kv Overhead Line
	Proposed Overhead Line
	Gravel Road
	Fence
	Borehole
	Transformer
	Pole
	Stay / Strut

	3	
	2	
	1	
S Hirachund	0	July-21
SURVEYOR	REV	SURVEY DATE

FEEDER:	Mphahlele 11Kv
PROJECT NO:	MLB348048049
CONDUCTOR:	
LENGTH OF LINE:	2062m
SURVEYOR:	BFL Land Surveyors
DRAUGHTSPERSON:	S. Hirachund

CUSTOMER:	Capricorn District Municipality 072 528 6404
PROPERTY:	Locatie Van Mphahlele 457 KS & Naauwpoort 441KS
CONTACT DETAILS	0761430180
SCALE:	1 : 7 000 A3
Co-ord System:	WG29



THIS DRAWING IS THE PROPERTY OF ESKOM  
Disclaimer: Eskom is not responsible for any errors displayed on this drawing