


Reference	CAD-Line Survey-LOU
Effective Date	15/10/2015
Revision	01

Tigerpoort 426KS

40% Bush clearing required

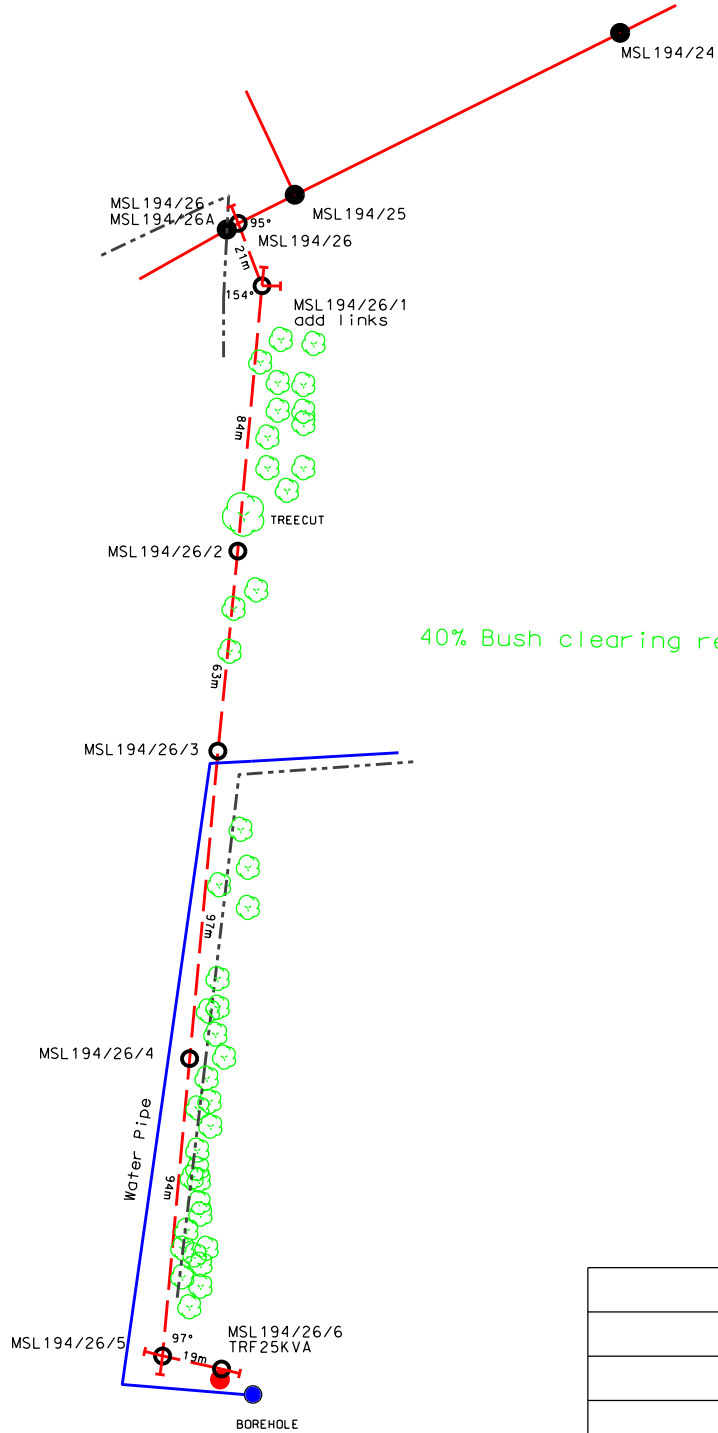

LEGEND	
	Proposed Trf
	Proposed Pole
	Existing Pole
	Existing Line
	Proposed Line
	Existing Trf
	Man Hole
	Pipe Line

	3	
	2	
	1	
	0	
SURVEYOR	REV	SURVEY DATE

FEEDER: Selepe 22kv	CUSTOMER: Capricorn Munic
PROJECT NO: MLB611853983	PROPERTY: Tigerpoort 426KS
CONDUCTOR: 3Phase	CONTACT DETAILS 0724573112
LENGTH OF LINE: 379m	SCALE:
SURVEYOR: TD MATSAUNG	PAGE: [1] of [1]
DRAUGHTSPERSON: TD MATSAUNG	



THIS DRAWING IS THE PROPERTY OF Eskom. Disclaimer: Eskom is not responsible for any errors displayed on this drawing