


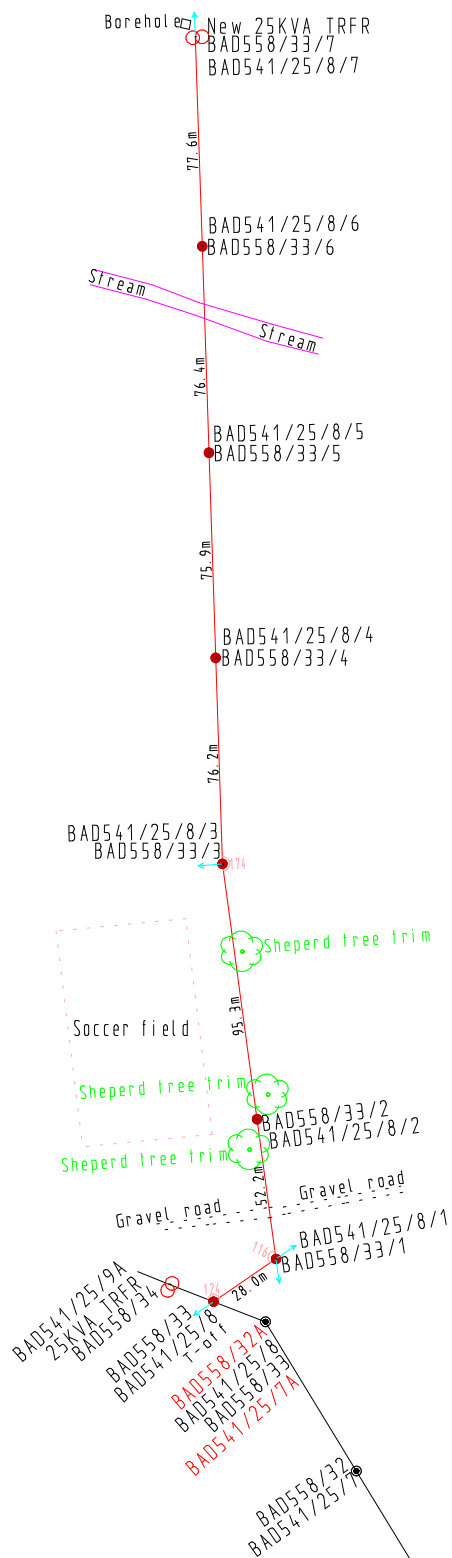

LEGEND

	Existing MV line
	Stream
	New MV line
	Gravel road
	Transformer
	Tree
	Wired stay

	3	
	2	
	1	
[T SEWADA]	0	[04/06/2019]
SURVEYOR	REV	MAKWARELA GEOMATICS

FEEDER: [ALPINE DAM 22KV]

PROJECT NO: [MDD274937004]

CONDUCTOR:

LENGTH OF LINE: [Mv=481.6m]

SURVEYOR: [T SEWADA]

DRAUGHTSPERSON: [T SEWADA]

CUSTOMER: [CAPRICORN DISTRICT MUNICIPALITY (PTY) LTD]

PROPERTY: [SPRINGFIELDS 268LR]

CONTACT DETAILS [+27 15 297 8510][061 511 7048]

SCALE: [1:2 750]

PAGE: [1] of [1]

