


42m

TONGA 946 JU

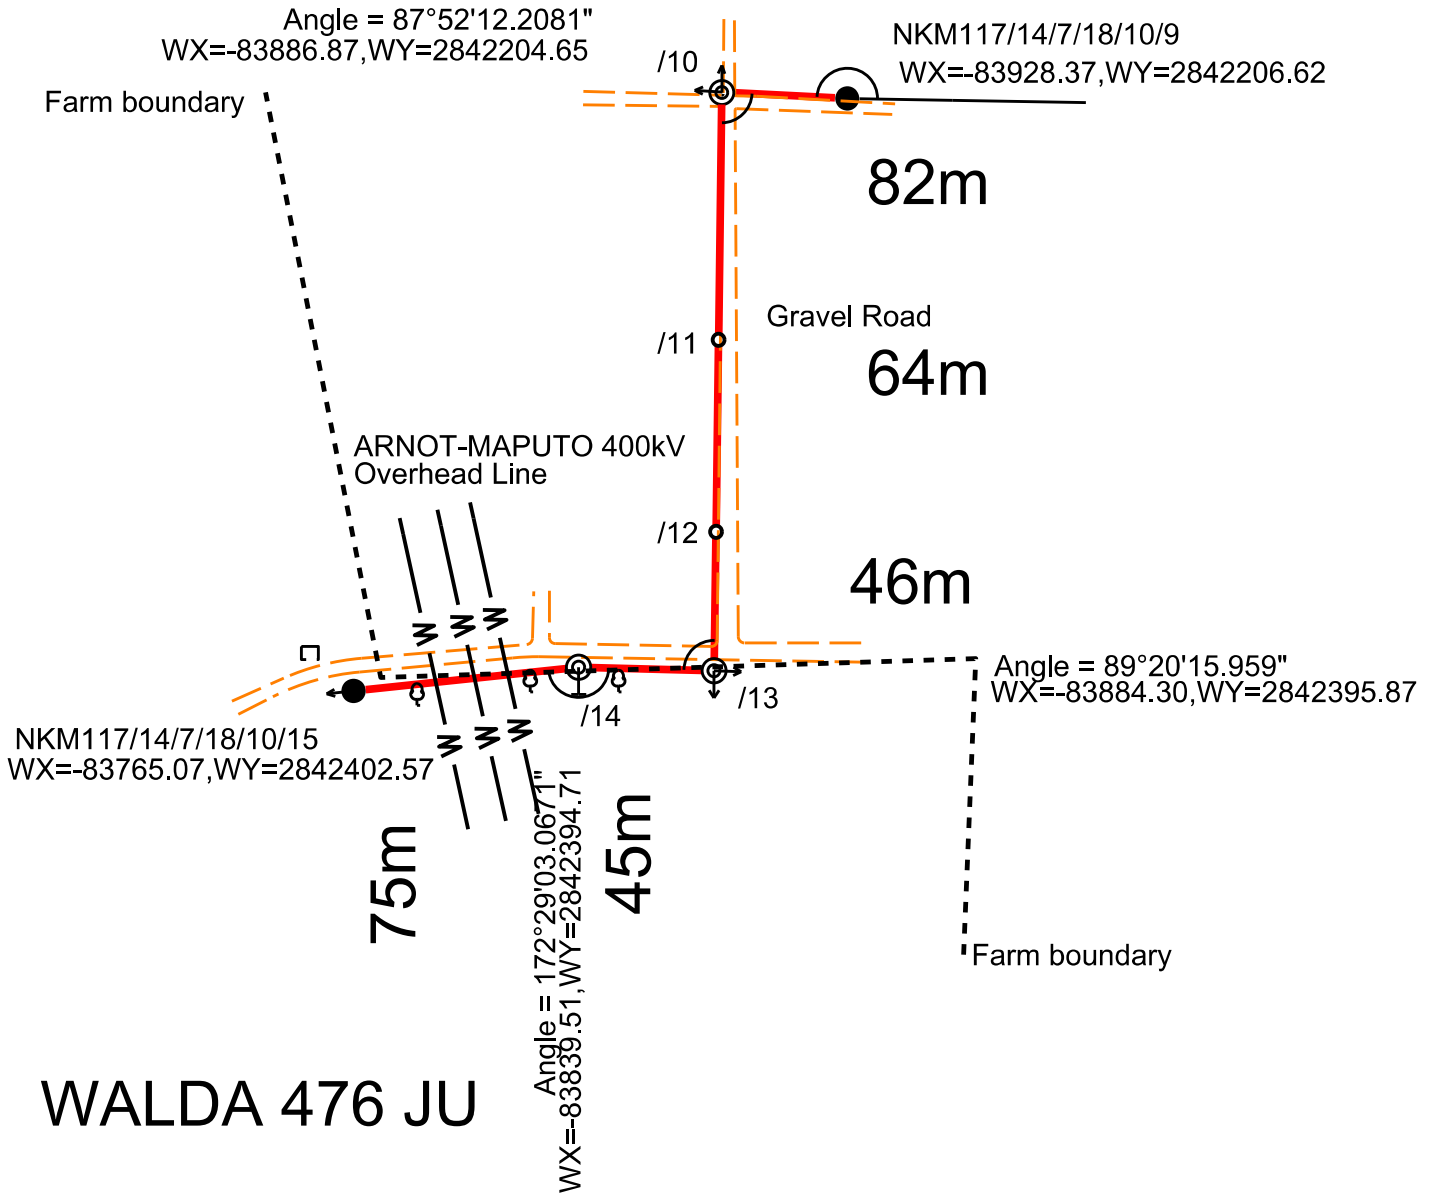

Accepted as correct by Surveyor _____

REV.0 10/05/2019

TRFR Size:	100kVA 30	Project no:	MMF284193084
Toff Pole no:	NKM117/14/7/18/10/9	Project Name:	Nkomazi Local Munic
Toff:	LAT: -25° 41' 6.2", LONG: 31° 50' 9.7"	Feeder name:	Kamaqhekeza 22kV
Tee off angle:	178°08'03.1082"	CNC:	Figtree
Total Length of line:	0.354km	Surveyor:	Praise Mabila
Portion of map:	2531DBS	Geographic mapping:	Annelize van Niekerk

NOTE:
No protected trees/plants may be cut/trimmed/removed unless the applicable tree permit is issued and handed to the construction contractor.

NOTE: Check for special conditions on Way leave

COORDINATE SYSTEM: LO84/31

WGS84

(Medium Order Accuracy ±10m)