


RE/495

RUSPLEK 495 JU

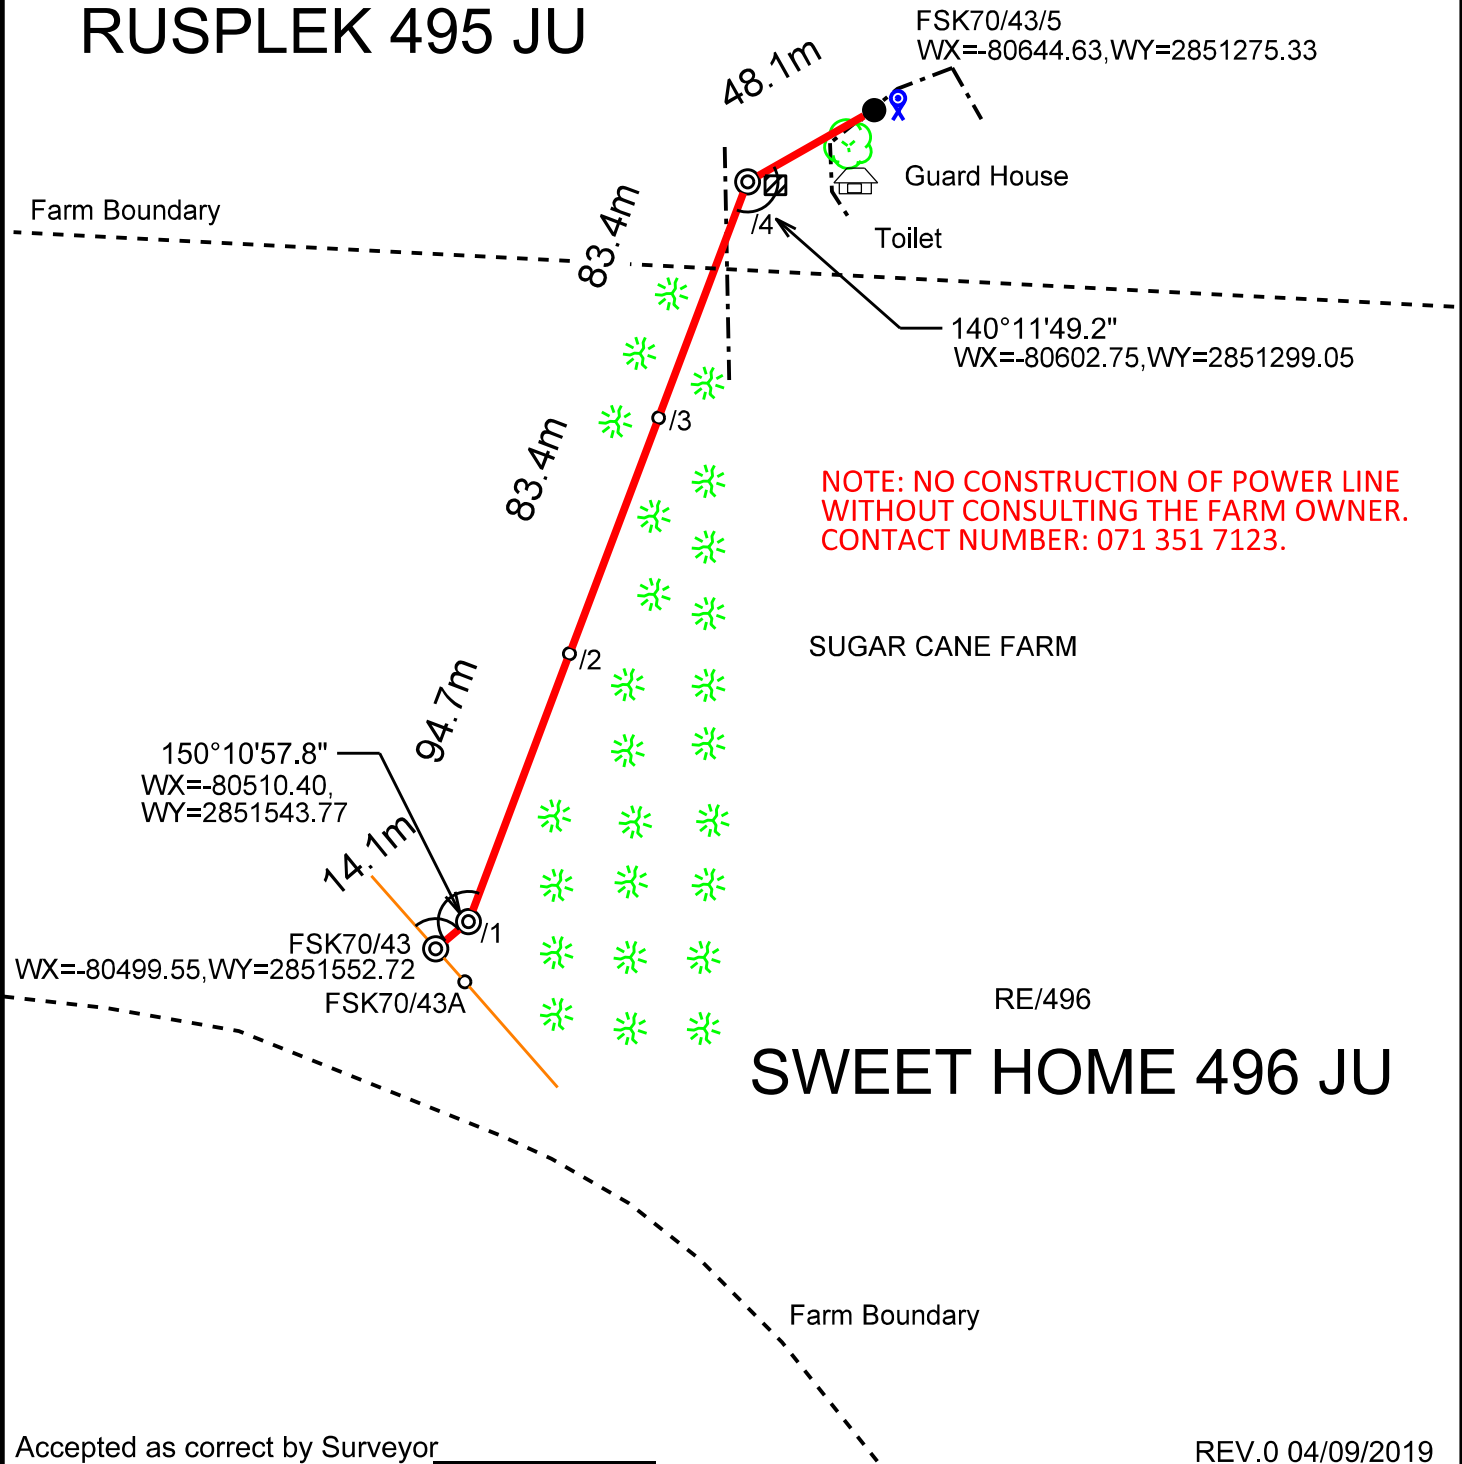

Accepted as correct by Surveyor _____

REV.0 04/09/2019

TRFR Size:	50kVA 30	Project no:	MMF302210950
Toff Pole no:	FSK70/43	Project Name:	Nkomati Anthracite (Pty) Ltd
Toff:	LAT: -25° 46' 10.5", LONG: 31° 48' 8.9"	Feeder name:	Sikhwahlane 22kV
Tee off angle:	91°50'29.9"	CNC:	Figtree
Total Length of line:	0.324km	Surveyor:	Solomon Sono
Portion of map:	2531DDN	Geographic mapping:	Annelize van Niekerk

NOTE:
No protected trees/plants may be cut/trimmed/removed unless the applicable tree permit is issued and handed to the construction contractor.

NOTE: Check for special conditions on Way leave

COORDINATE SYSTEM: LO84/31



(Medium Order Accuracy ±10m)