


Spitskop 1011 LS

Possible Rock

Some Shrubs to clear

3KM North East of Stevens Lumber

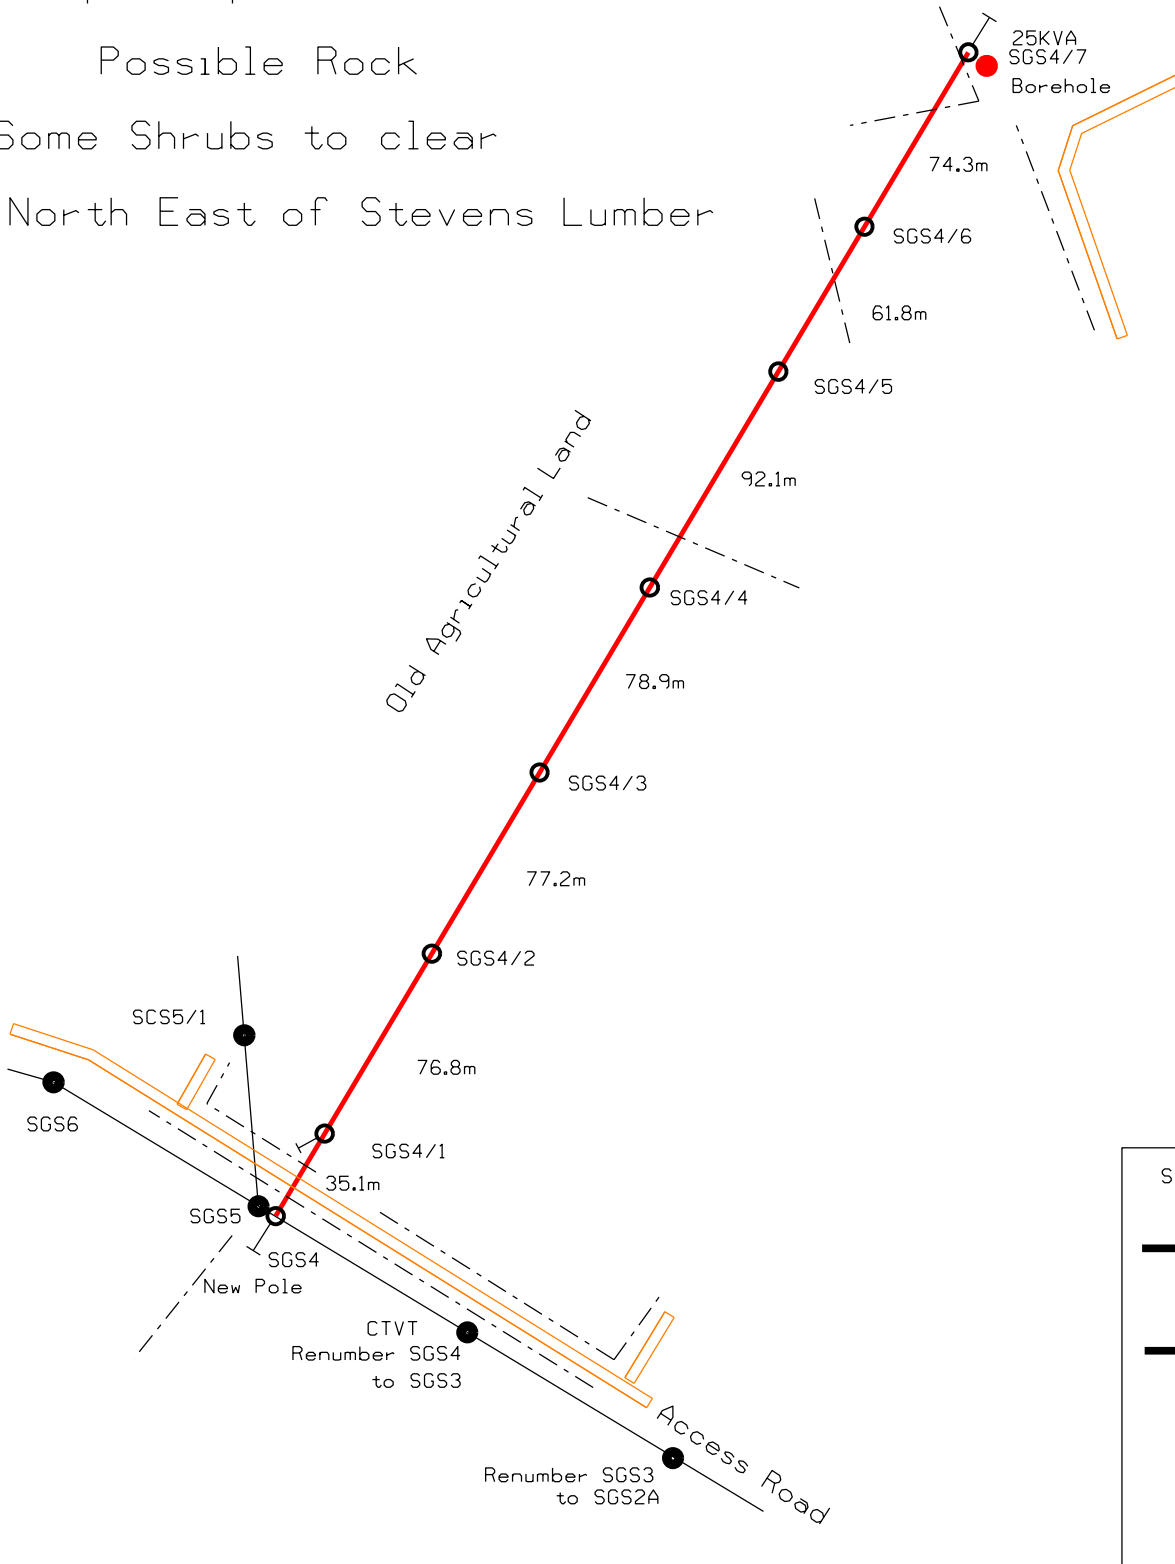

DISTRIBUTION DIVISION
LIMPOPO OPERATING UNIT
LAND DEVELOPMENT &
ENVIRONMENTAL MANAGEMENT



EngSurv cc.
Pieter du Preez
082 448 3978
015 2988 306

FEEDER:	Segwashe 11KV	CUSTOMER:	POLOKWANE MUNICIPALITY
PROJECT NO:	MMK149765449	PROPERTY:	
CONDUCTOR:			Spitskop 1011 LS
LENGTH OF LINE:	0.496 km.	COMPILATION:	2329 DDS
SURVEYOR:	P du Preez	SCALE:	1:3000
DRAUGHTSPERSON:	M Korff	PAGE:	<u>1</u> OF <u>1</u>
			Mankweng CNC