


Description	Quantity
Shrubs > 40 cm	0
Trees to Cut	0
Trees to Trim	6
Bushclearing required (m)	0

MMK393893292

Mr Shai Michael Ngoako

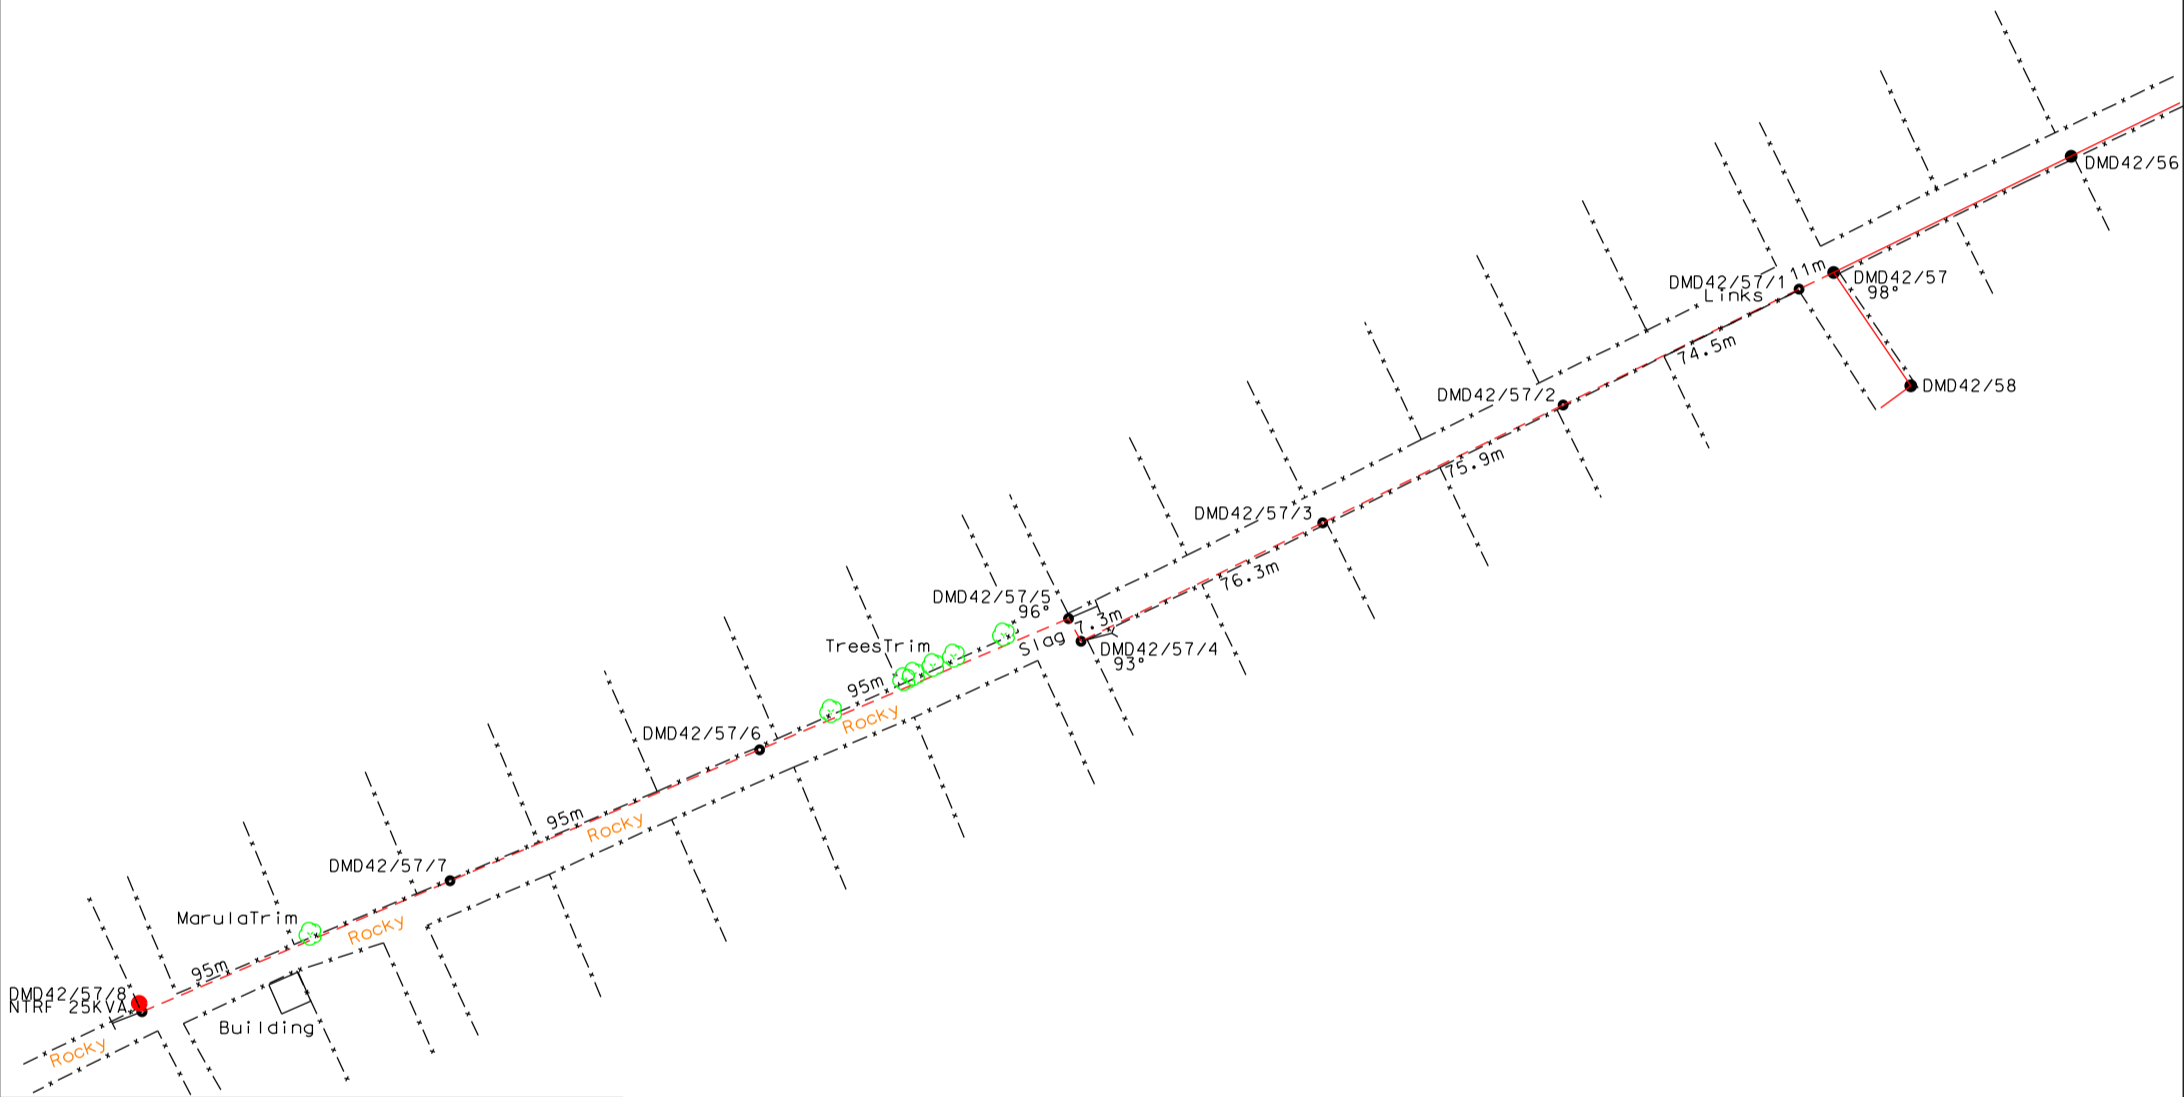

LEGEND

	Exis. MV Line
	New MV Line
	Fence

	3	
	2	
	1	
K.A Matlala	0	21/01/2021
SURVEYOR	REV	SURVEY DATE

FEEDER: Mantheding 11 KV
PROJECT NO: MMK393893292
CONDUCTOR: Fox 3Ph
LENGTH OF LINE: 530m
SURVEYOR: K.A Matlala
DRAUGHTSPERSON: K.A Matlala

CUSTOMER: Mr Shai Michael Ngoako
PROPERTY: Kalkfontein 859 LS
CONTACT DETAILS +27 79 897 1544
SCALE:
PAGE: [1] of [1]

THIS DRAWING IS THE PROPERTY OF Eskom
Disclaimer: Eskom is not responsible for any errors displayed on this drawing