


Reference	CAD-Line Survey-LOU
Effective Date	15/10/2015
Revision	01

Description	Quantity
Shrubs > 40 cm	0
Trees to Cut	0
Trees to Trim	0
Bushclearing required (m)	0

MMK451032325

Mr Mohammed Mallam

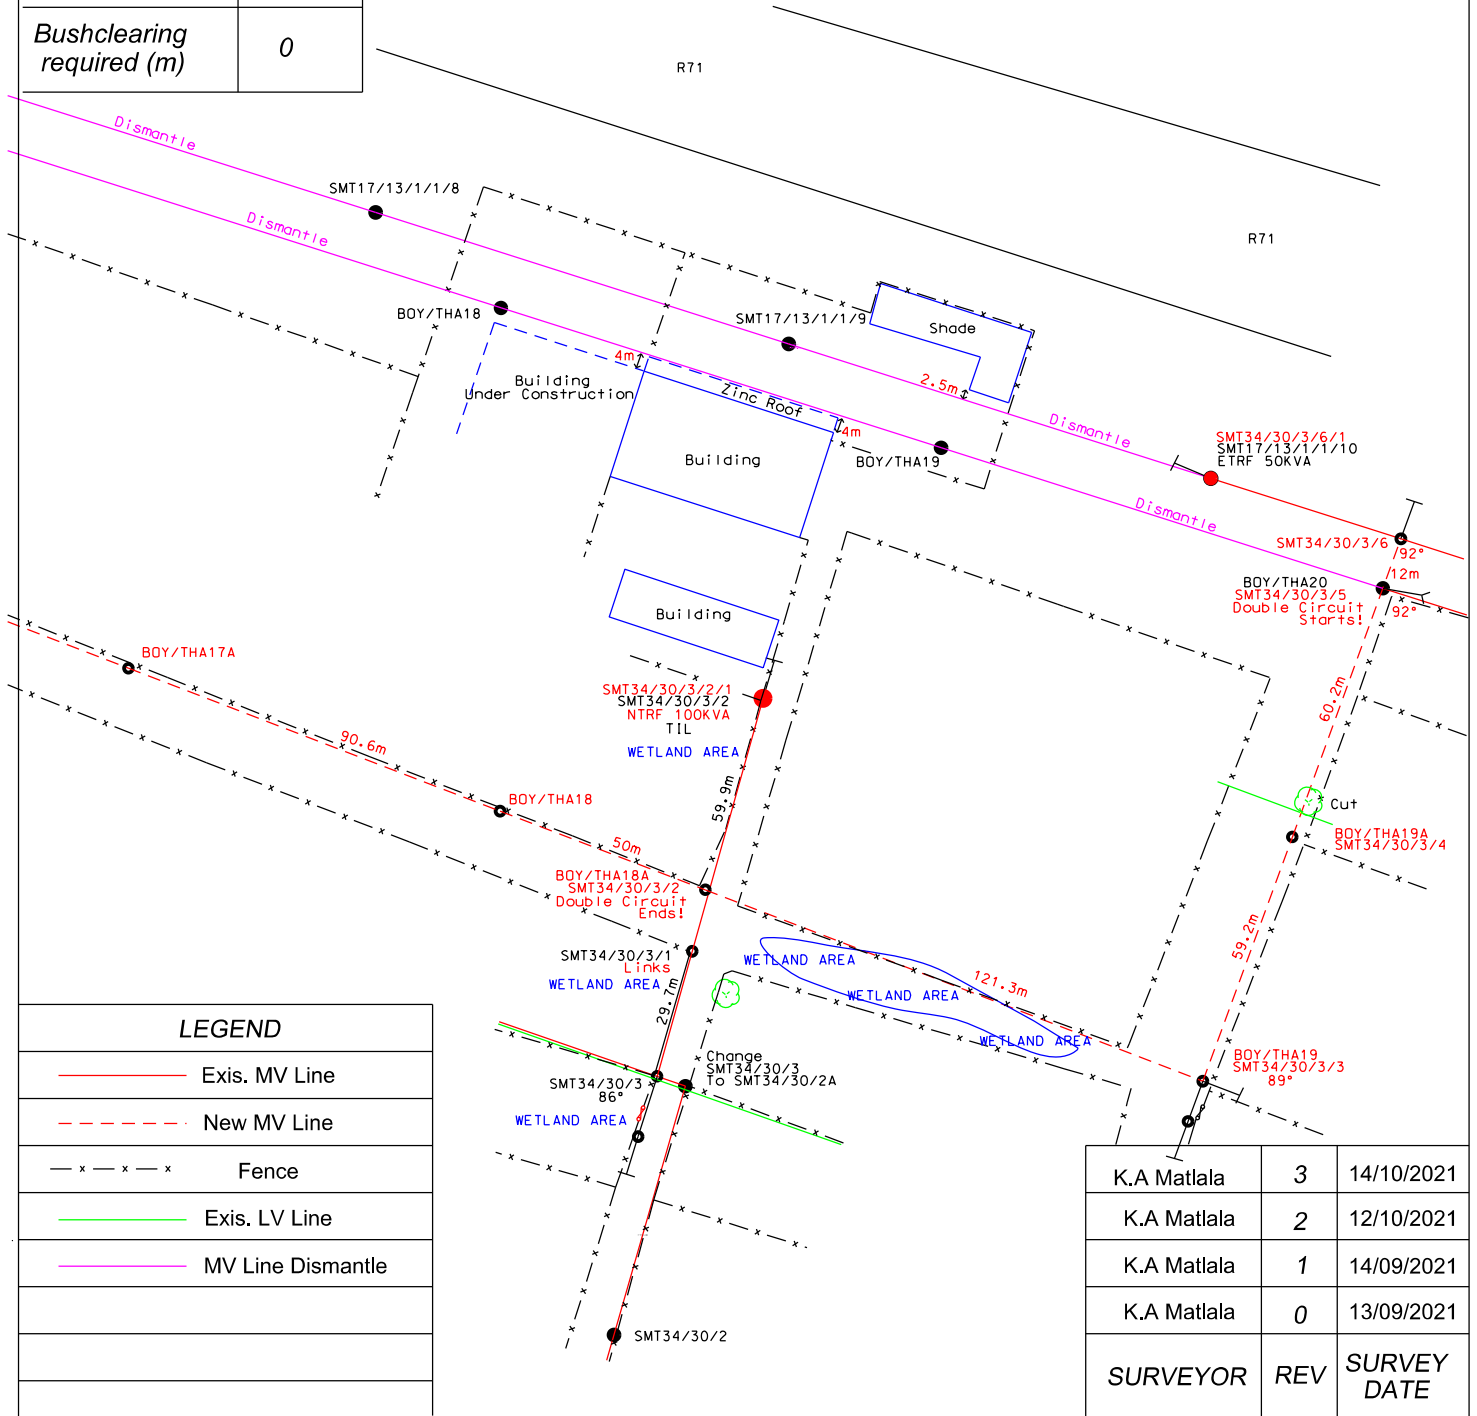

LEGEND

	Exis. MV Line
	New MV Line
	Fence
	Exis. LV Line
	MV Line Dismantle

K.A Matlala	3	14/10/2021
K.A Matlala	2	12/10/2021
K.A Matlala	1	14/09/2021
K.A Matlala	0	13/09/2021
SURVEYOR	REV	SURVEY DATE

FEEDER: Mathibaskraal 11 KV	CUSTOMER: Mr Mohammed Mallam	
PROJECT NO: MMK451032325	PROPERTY: Syferkuil 921 LS Ga-Thoka	
CONDUCTOR: Fox 3Ph	CONTACT DETAILS +27 79 897 1544	
LENGTH OF LINE: 89.5m	SCALE:	PAGE: [1] of [2]
SURVEYOR: K.A Matlala		
DRAUGHTSPERSON: K.A Matlala	<small>THIS DRAWING IS THE PROPERTY OF Eskom Disclaimer: Eskom is not responsible for any errors displayed on this drawing</small>	