
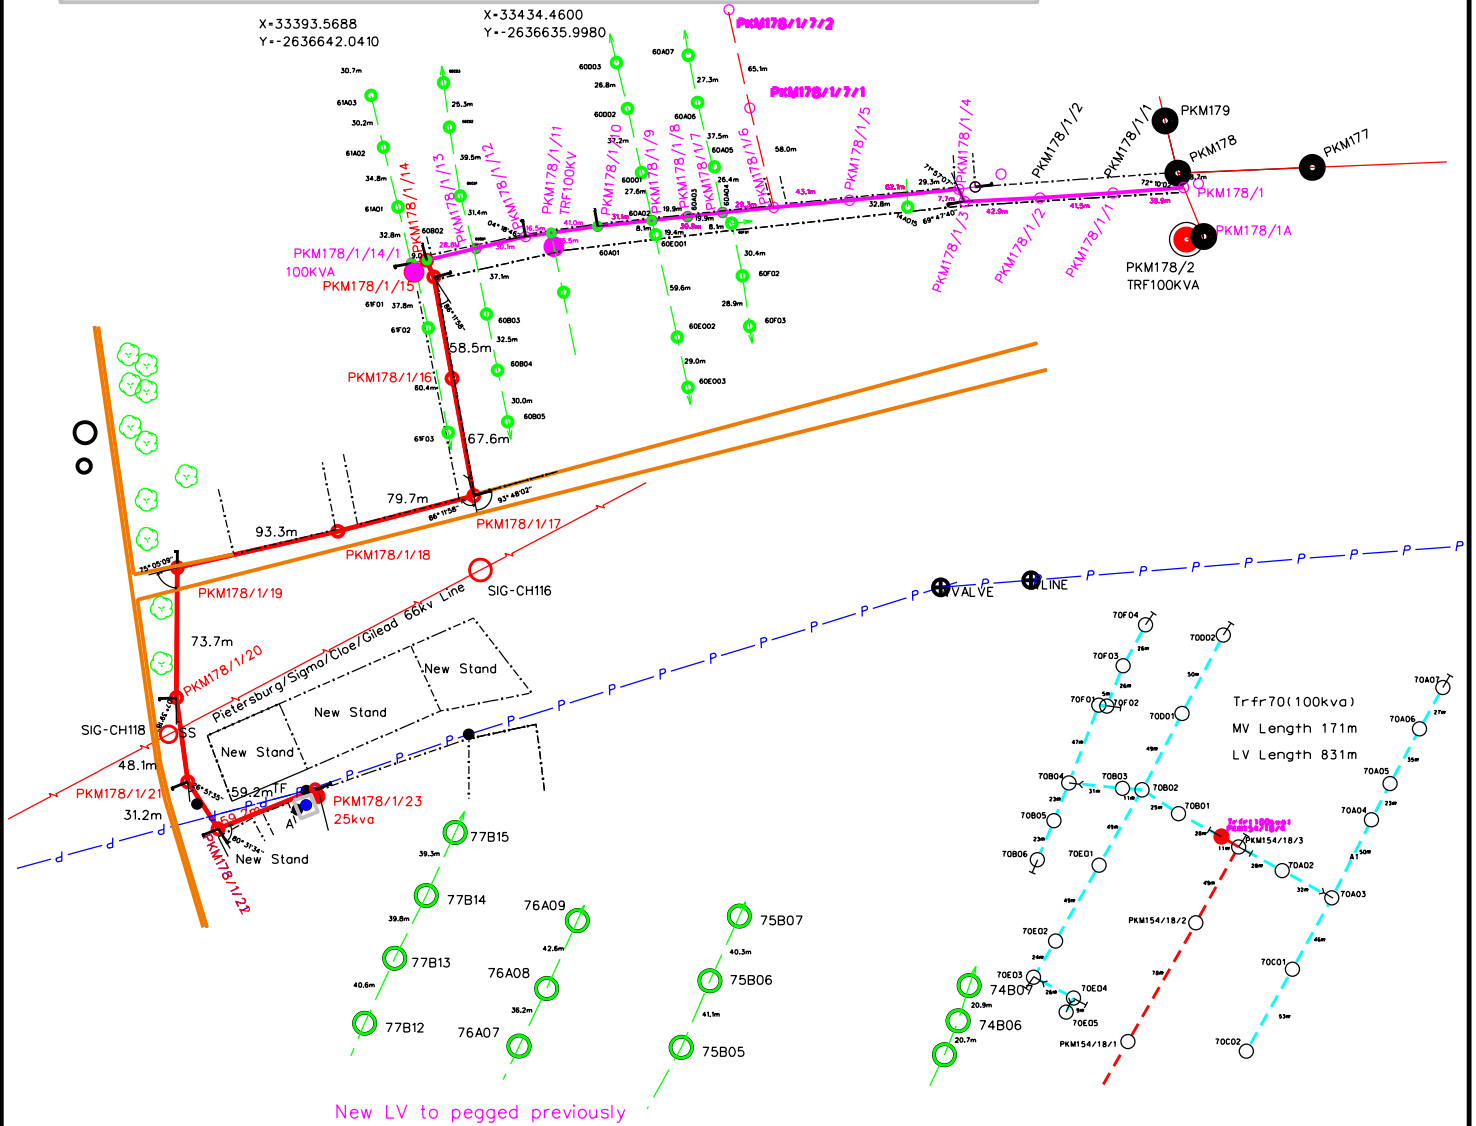


# Legend

	Fence		Existing Mv Pole
	Pegged Mv for Electrification		New Mv Pole
	Pegged Lv for electrification		New Trfr Pole
	Main Street		Existing Mv Trfr
	Pegged Mv from Electrification pegs		Main Hole (Underground water pipe)
	Underground water pipe		Bore Hole

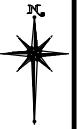

**P.O. BOX 3499  
PIETERSBURG 0700  
TEL. (015)299 0525  
FAX. (015)295 7550**

<b>FEEDER:</b> Kwena Moloto 22kv	<b>CUSTOMER:</b> Polokwane Municipality
<b>PROJECT NO:</b> MML171939833A	<b>PROPERTY:</b> Grootvley 606 LS
<b>CONDUCTOR:</b> Hare	
<b>LENGTH OF LINE:</b> 959.48M = 0.96 km.	<b>COMPILATION:</b>
<b>SURVEYOR:</b> M J Ramoadi	<b>SCALE:</b> 1 : 2500
<b>DRAUGHTSPERSON:</b> M J Ramoadi	<b>PAGE:</b> 1 OF 1