




ENGINEERING SURVEY DESIGN DRAWING

Reference	CAD-Line Survey-LOU
Effective Date	15/10/2015
Revision	01

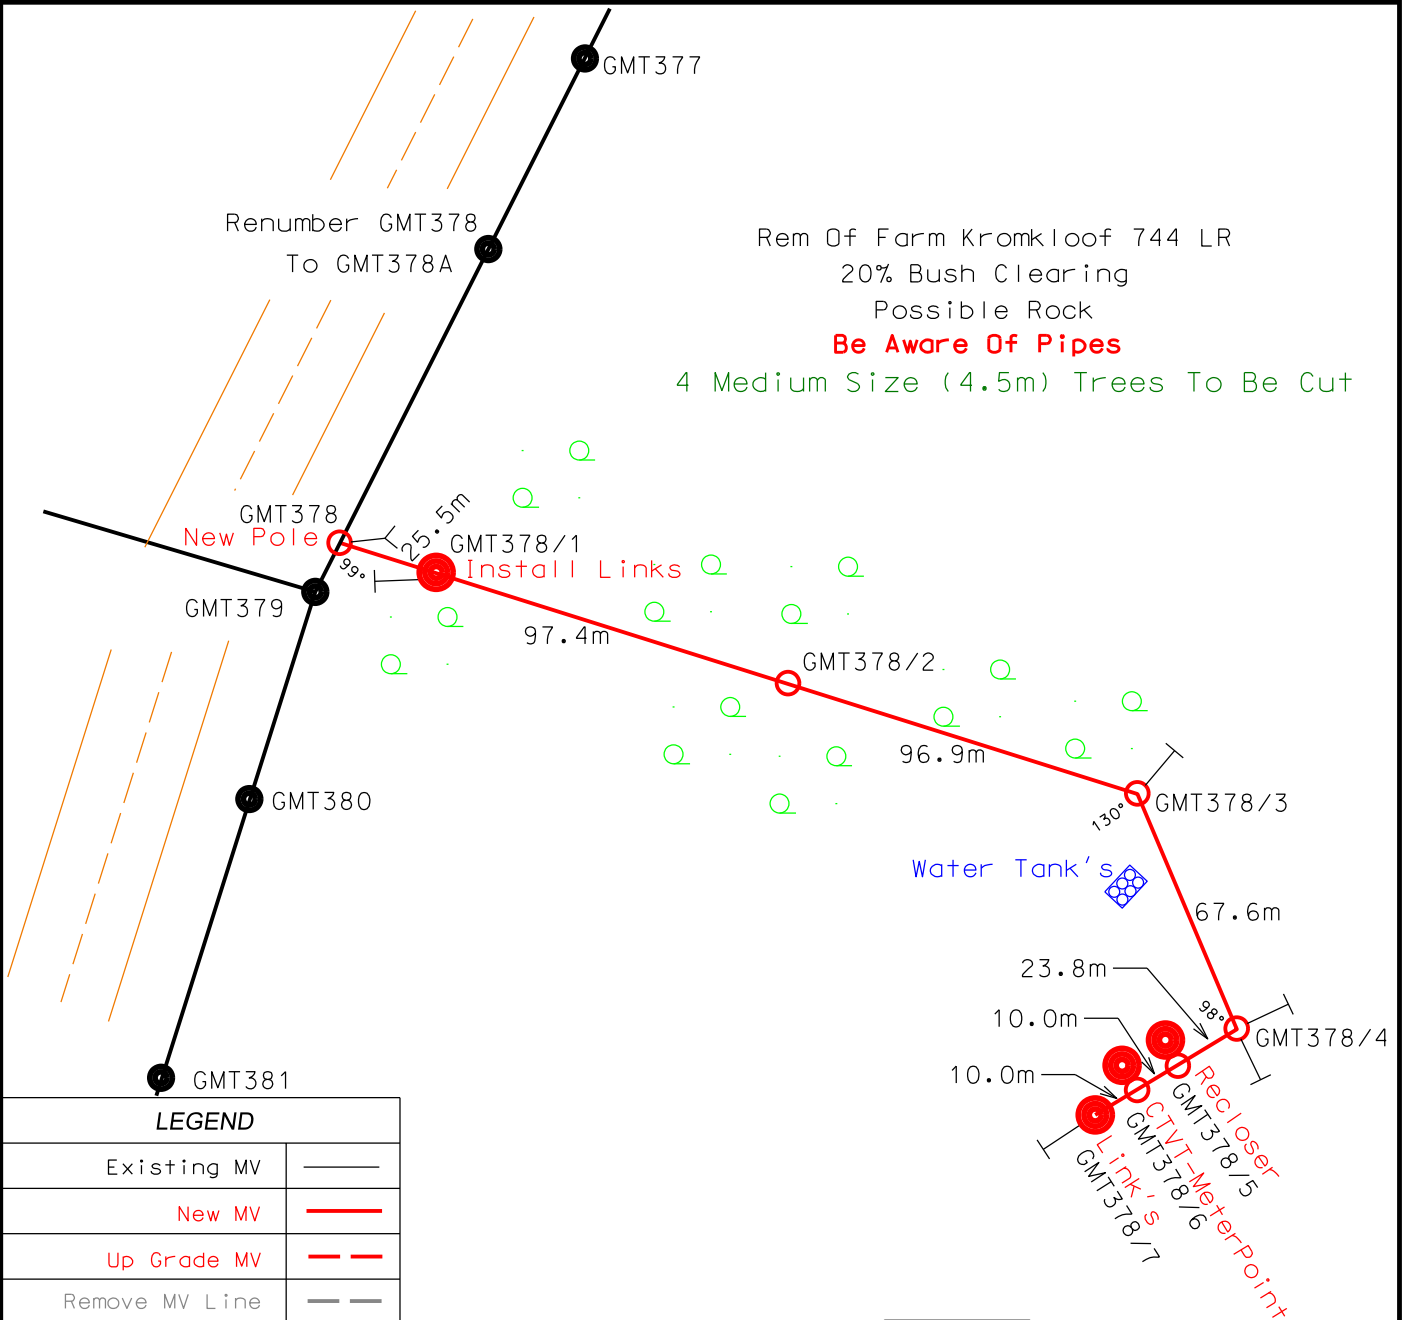

LEGEND

Existing MV	—
New MV	—
Up Grade MV	- - -
Remove MV Line	- - -
Existing Trfr	●
New Trfr	●
Existing MV Pole	●
New MV Pole	○
Stay	├
Strut	┘

GMT379		3	
9.6m		2	
9.3m		1	
8.9m	19/06/2020	0	JA Mallam
	SURVEYOR	REV	SURVEY DATE

FEEDER:	MATEBELENG 22kV
PROJECT NO:	MM0250520173
CONDUCTOR:	
LENGTH OF LINE:	0.332km
SURVEYOR:	EngSurv
DRAUGHTSPERSON:	JA Mallam

CUSTOMER:	Mogalakwena Munic Boreholes
PROPERTY:	Rem Of Farm Kromkloof 744 LR
CONTACT DETAILS	0736014328
SCALE:	1:2000
PAGE:	1 of 1

N

THIS DRAWING IS THE PROPERTY OF ESKOM
Disclaimer: Eskom is not responsible for any errors displayed on this drawing