


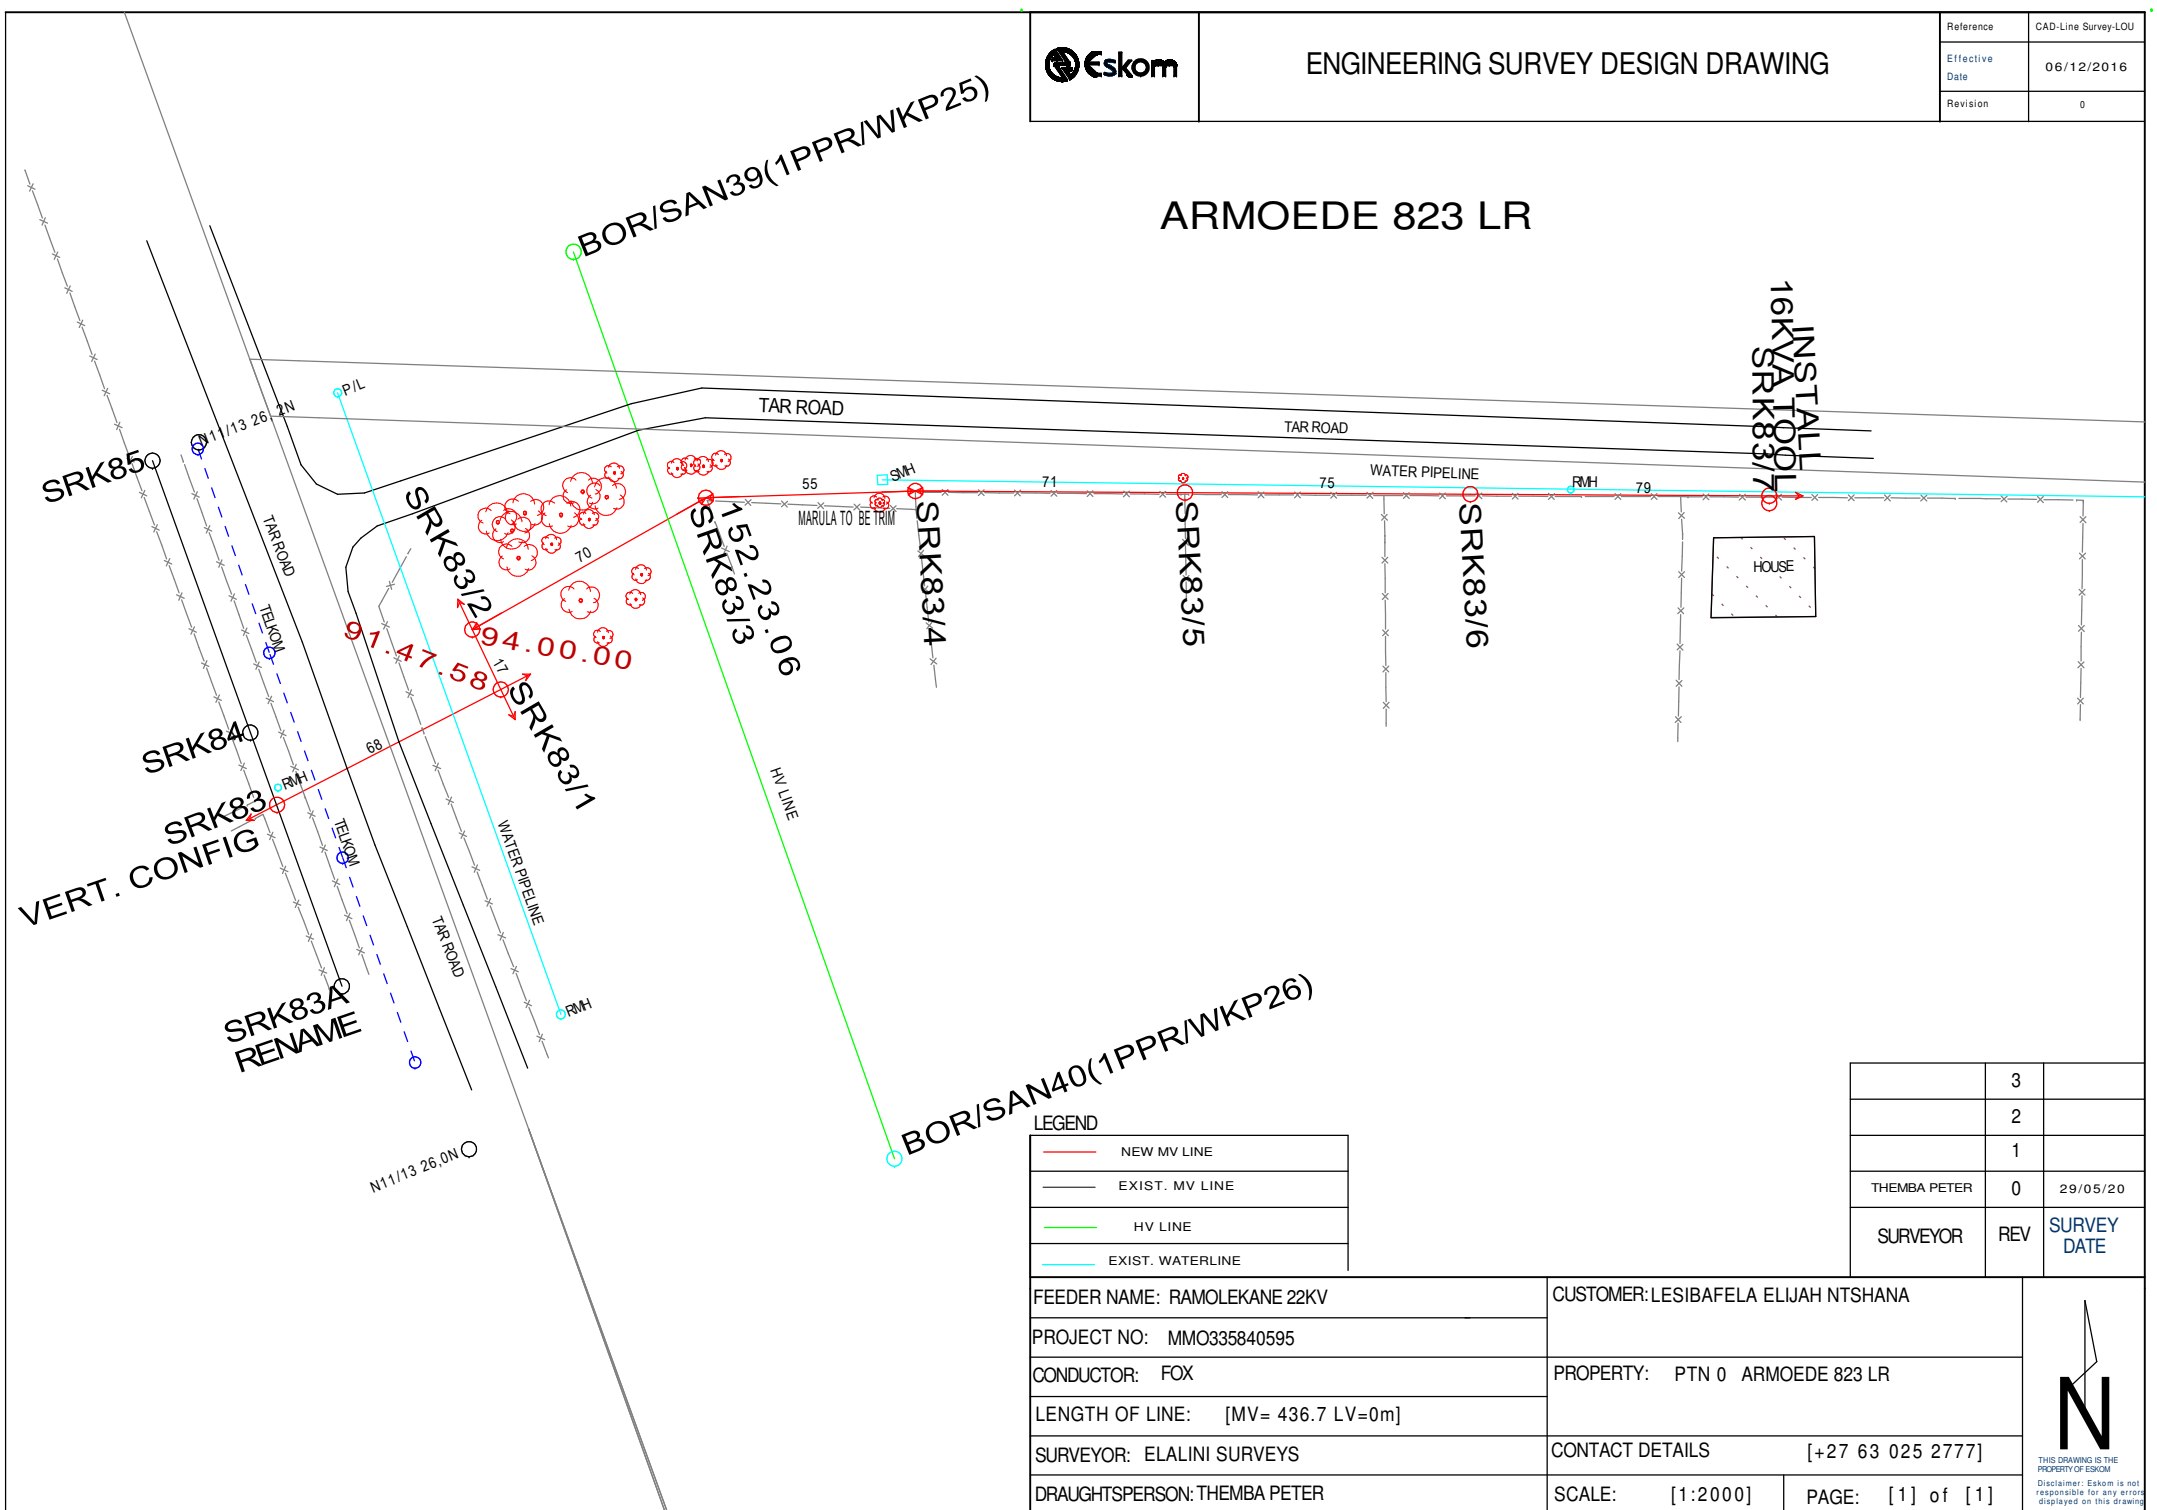

Reference	CAD-Line Survey-LOU
Effective Date	06/12/2016
Revision	0

ARMOEDE 823 LR



LEGEND

	NEW MV LINE
	EXIST. MV LINE
	HV LINE
	EXIST. WATERLINE

	3	
	2	
	1	
THEMBA PETER	0	29/05/20
SURVEYOR	REV	SURVEY DATE

FEEDER NAME: RAMOLEKANE 22KV	CUSTOMER: LESIBAFELA ELIJAH NTSHANA
PROJECT NO: MMO335840595	PROPERTY: PTN 0 ARMOEDE 823 LR
CONDUCTOR: FOX	CONTACT DETAILS [+27 63 025 2777]
LENGTH OF LINE: [MV= 436.7 LV=0m]	SCALE: [1:2000] PAGE: [1] of [1]
SURVEYOR: ELALINI SURVEYS	
DRAUGHTSPERSON: THEMBA PETER	



THIS DRAWING IS THE PROPERTY OF Eskom
 Disclaimer: Eskom is not responsible for any errors displayed on this drawing