




# ENGINEERING SURVEY DESIGN DRAWING

CAD-Line Survey-LOU

11/02/2021

00

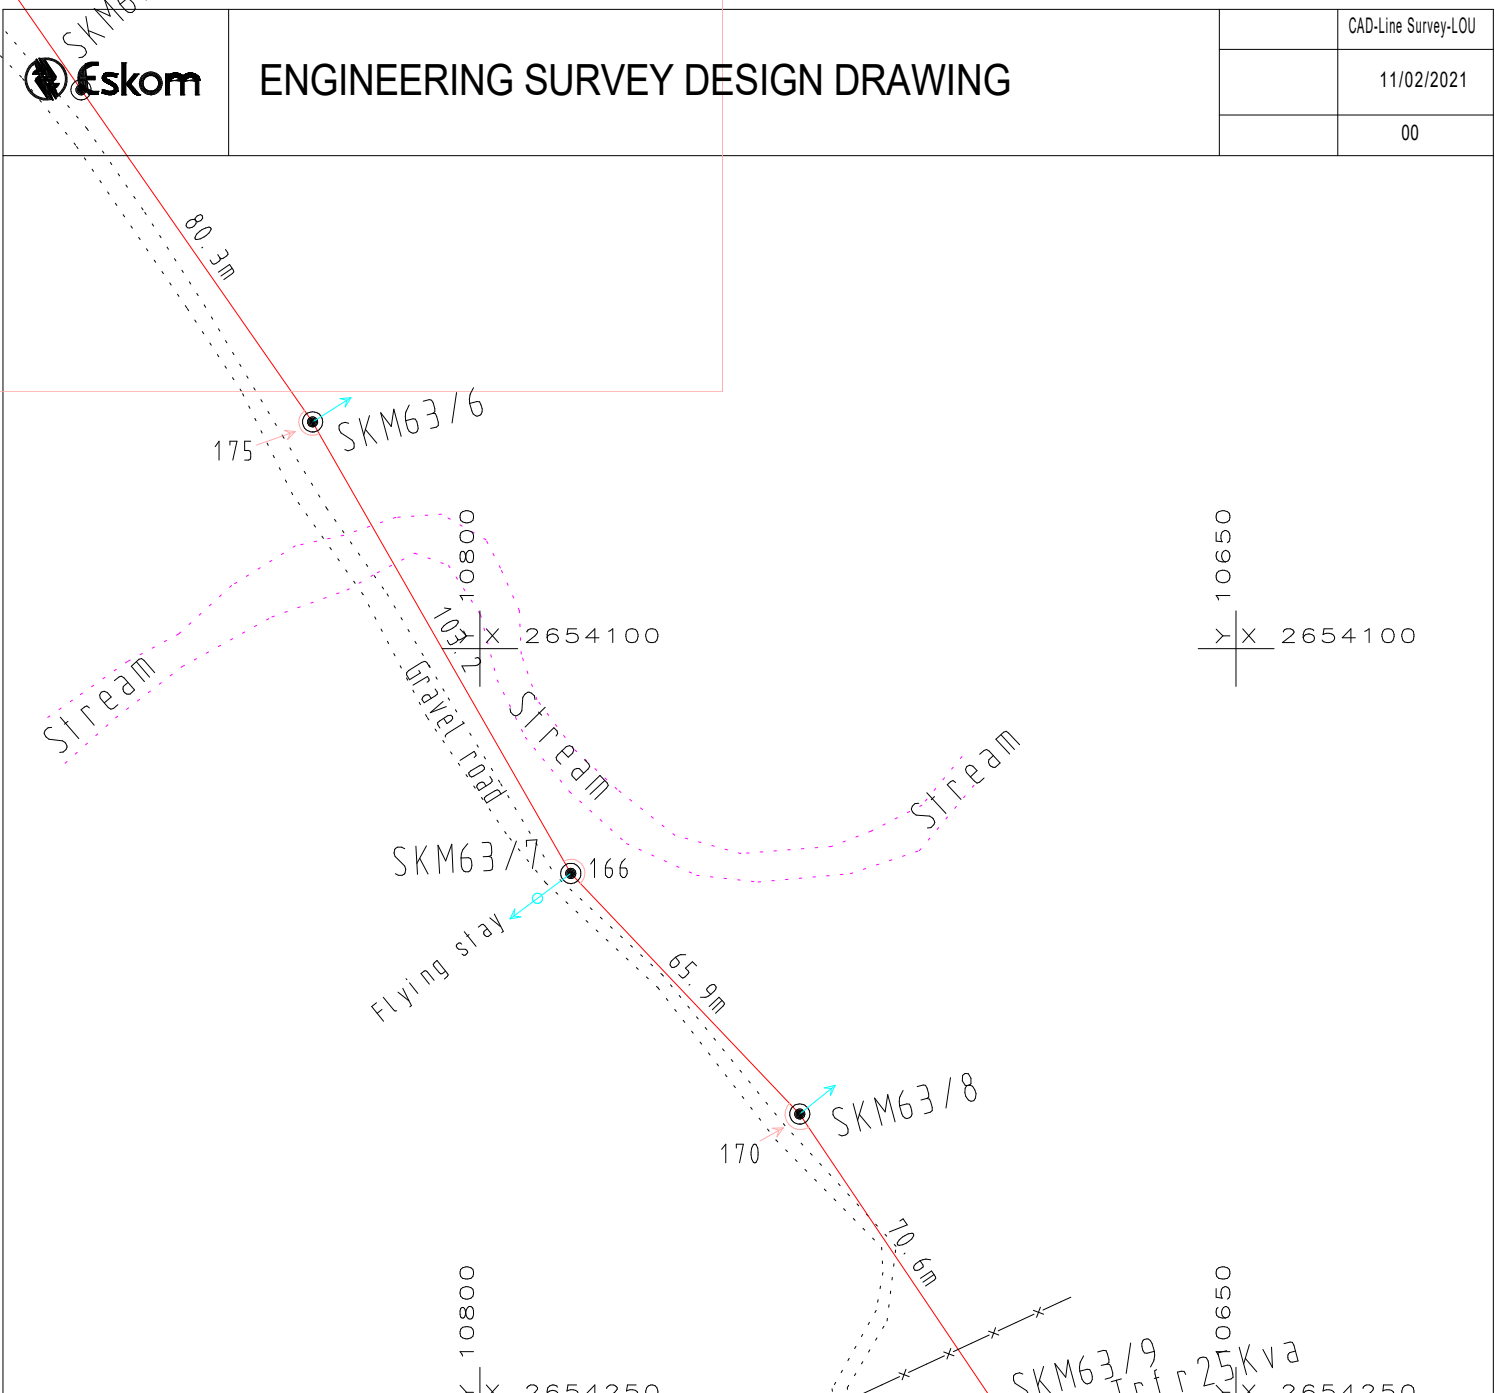

## LEGEND

	Existing MV line
	Fence
	New MV line
	Gravel road
	Transformer

	3	
	2	
	1	
[T SEWADA]	0	11/02/2021
SURVEYOR	REV	

FEEDER:	KETTER 22KV
PROJECT NO:	MMO355349851
CONDUCTOR:	
LENGTH OF LINE:	587.5m
SURVEYOR:	[T SEWADA]
DRAUGHTSPERSON:	[T SEWADA]

CUSTOMER:	HCW MAPELA (PTY) LTD
PROPERTY:	ZWARTFONTEIN 814 LR 2428 DD
CONTACT DETAILS	[+27 15 297 8510]
SCALE:	[1:1500]
PAGE:	[1] of [2]










10800

2654400

10650

2654400

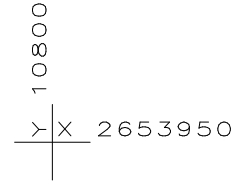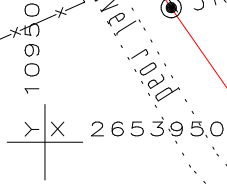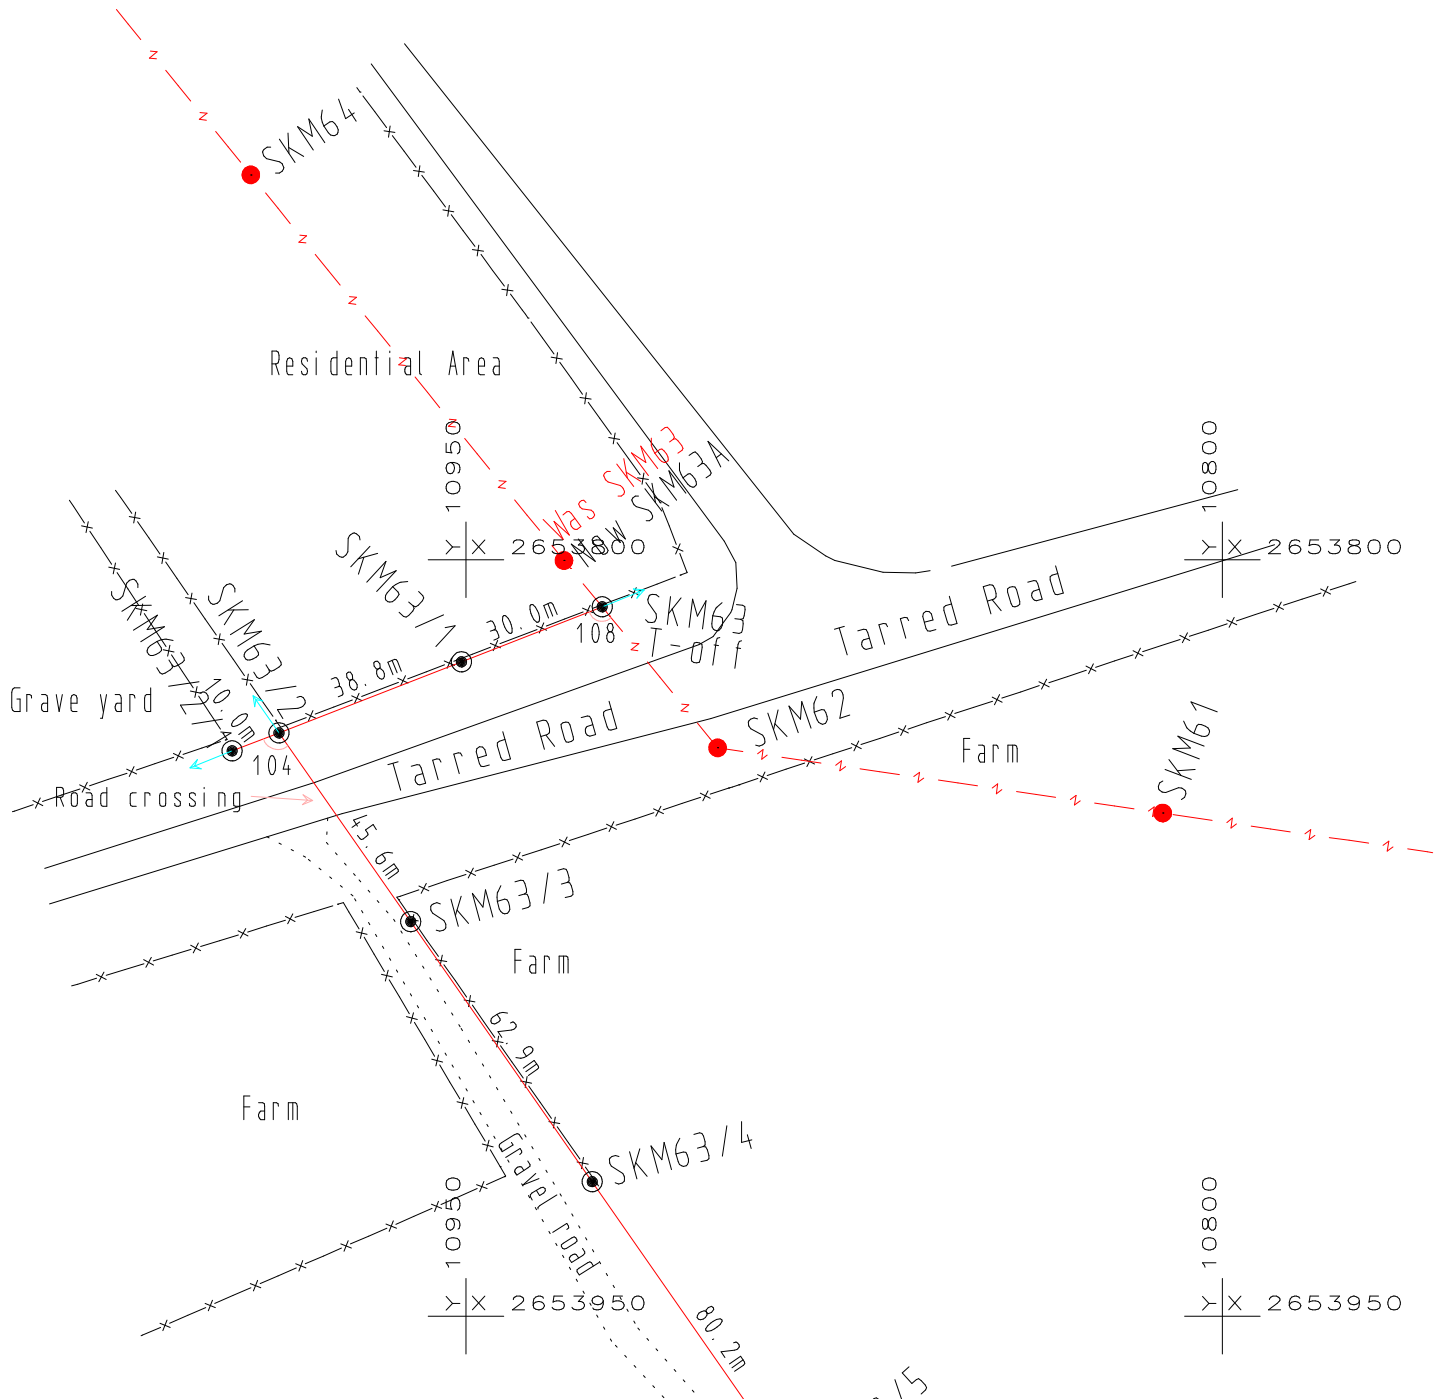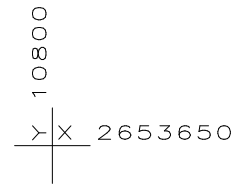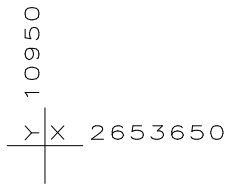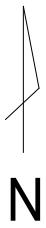

	ENGINEERING SURVEY DE
