


Reference	CAD-Line Survey-LOU
Effective Date	15/10/2015
Revision	01

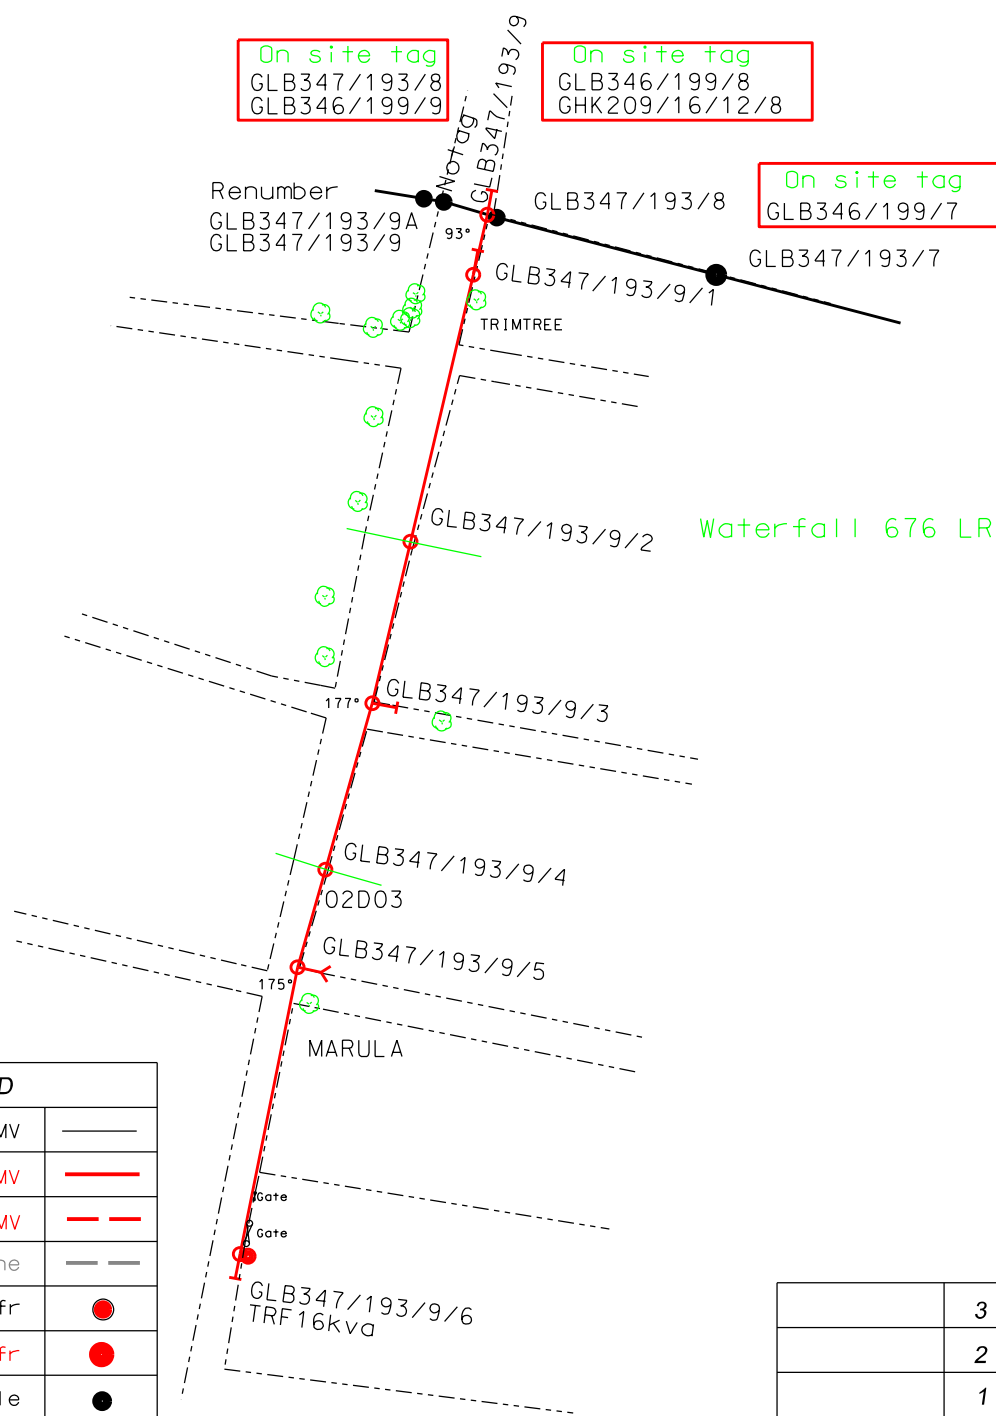

LEGEND	
Existing MV	—
New MV	—
Up Grade MV	- - -
Remove MV Line	- - -
Existing Trfr	●
New Trfr	●
Existing MV Pole	●
New MV Pole	○
Stay	├
Strut	>

	3	
	2	
	1	
	0	
SURVEYOR	REV	SURVEY DATE

FEEDER: Hlako 22kv
PROJECT NO: MM0519246520
CONDUCTOR:
LENGTH OF LINE: 328m
SURVEYOR: TD MATSAUNG
DRAUGHTSPERSON: TD MATSAUNG

CUSTOMER: LUCAS LEDWABA
PROPERTY: Waterfall 676 LR
CONTACT DETAILS 015 230 4472
SCALE: 1:250
PAGE: 1 of 1

THIS DRAWING IS THE PROPERTY OF Eskom  
Disclaimer: Eskom is not responsible for any errors displayed on this drawing