




ENGINEERING SURVEY DESIGN DRAWING

Reference	CAD-Line Survey-LOU
Effective Date	15/10/2015
Revision	01

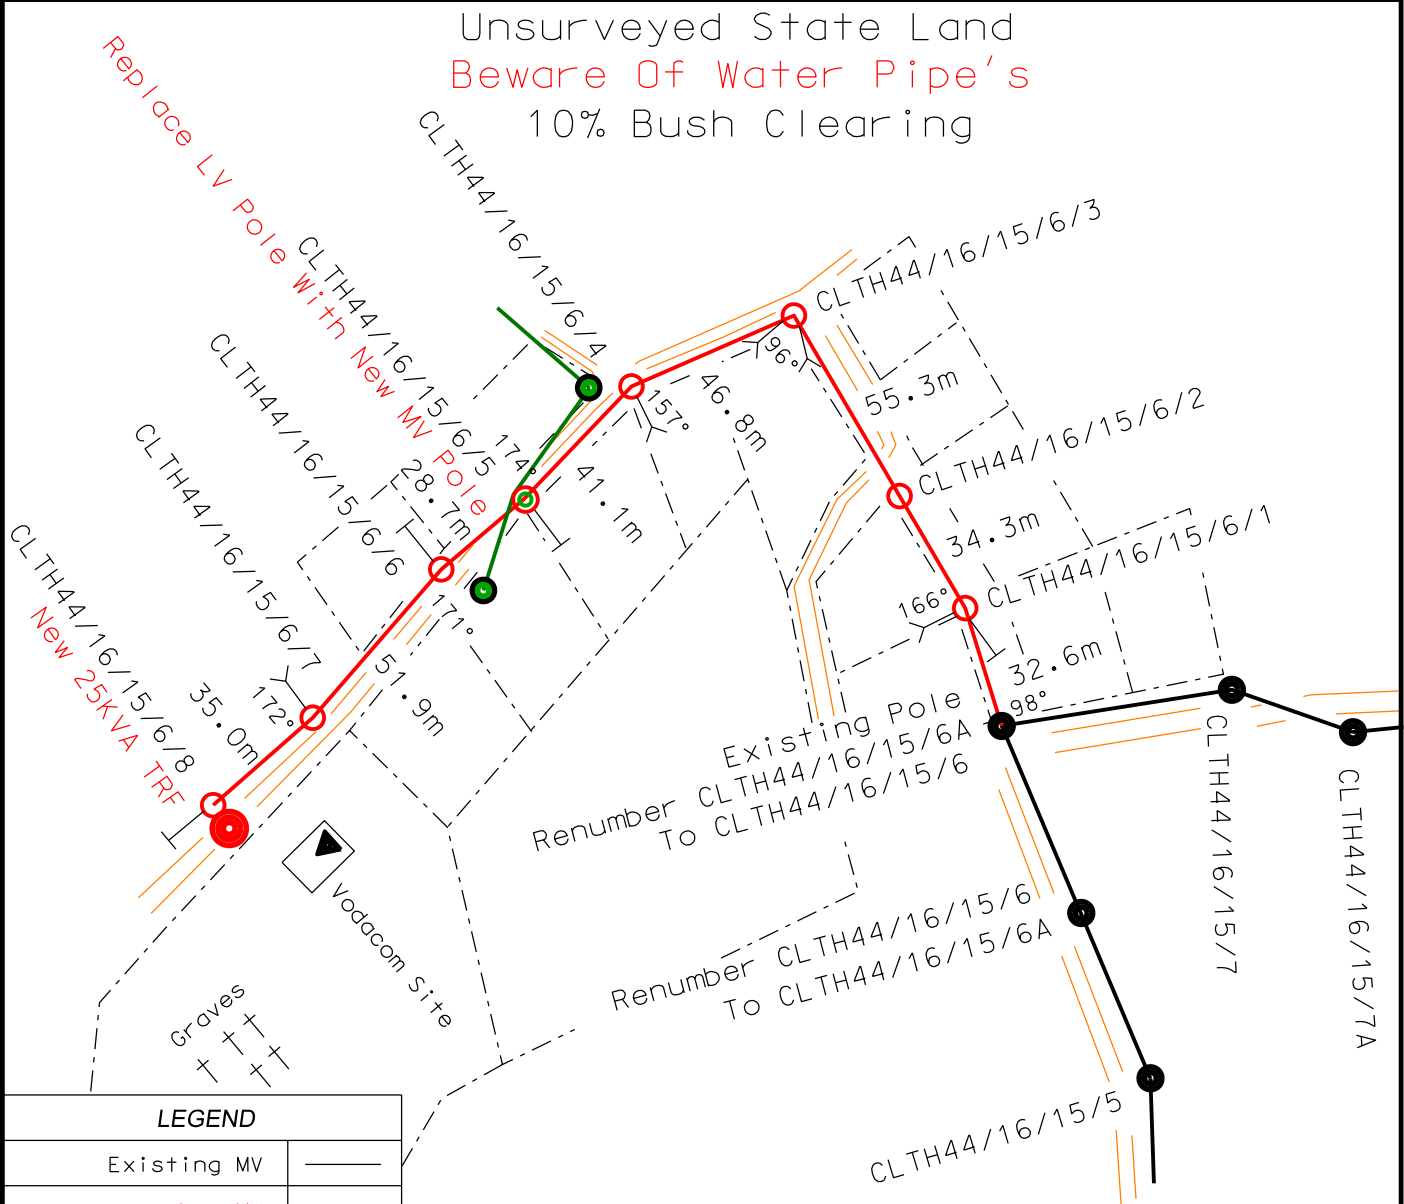

LEGEND

Existing MV	—
New MV	—
Up Grade MV	- - -
Remove MV Line	- - -
Existing Trfr	●
New Trfr	●
Existing MV Pole	●
New MV Pole	○
Stay	—
Strut	>

9.69m		3	
8.82m		2	
8.14m		1	
	J Erasmus	0	10/09/2018
	SURVEYOR	REV	SURVEY DATE

FEEDER:	THULULA 11kV
PROJECT NO:	MN0252914086
CONDUCTOR:	
LENGTH OF LINE:	0.326km
SURVEYOR:	EngSurv
DRAUGHTSPERSON:	J Erasmus

CUSTOMER:	Vodacom Ngodini Village
PROPERTY:	Unsurveyed State Land
CONTACT DETAILS	015 298 8306
SCALE:	1:2000
PAGE:	1 of 1

THIS DRAWING IS THE PROPERTY OF ESKOM
Disclaimer: Eskom is not responsible for any errors displayed on this drawing