


# MALIENTZIES 606 LS REMAINDER

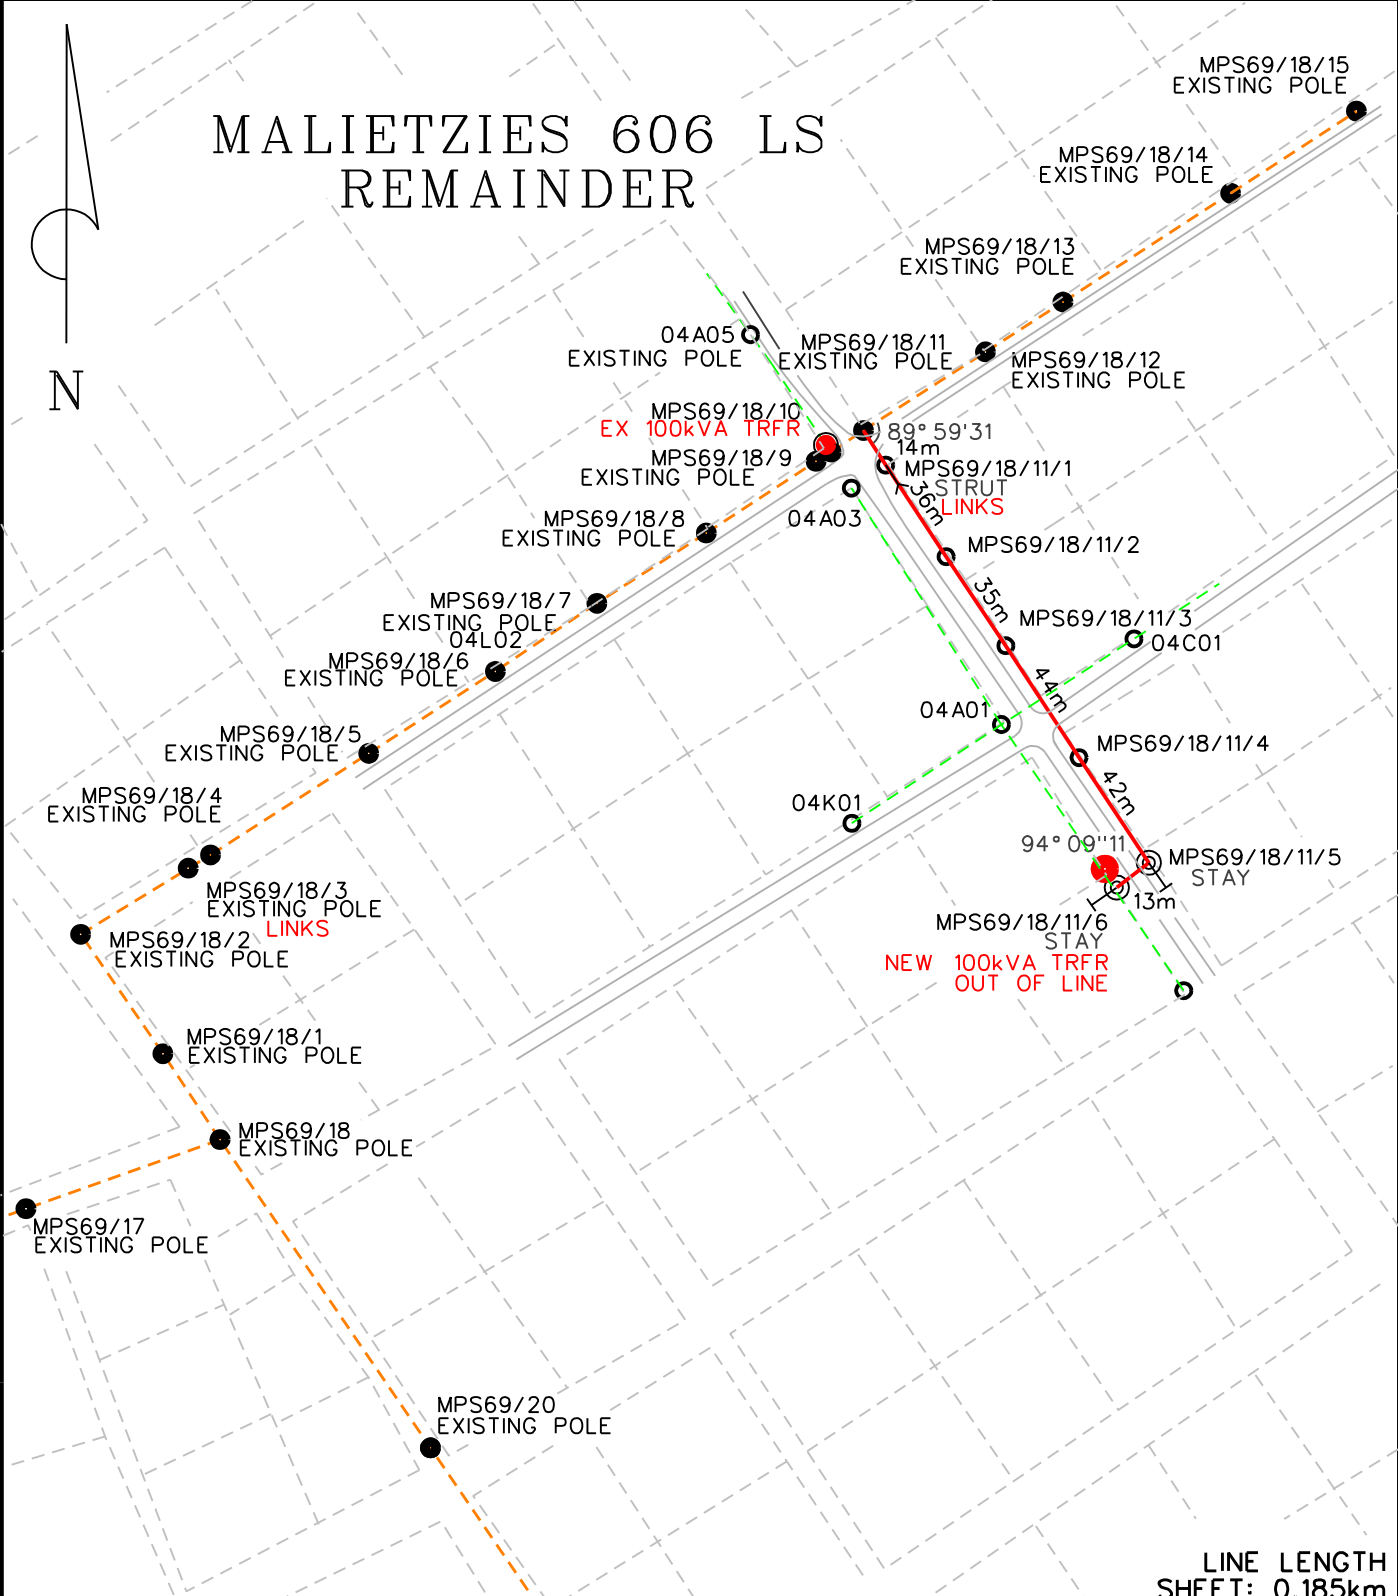

LINE LENGTH  
SHEET: 0.185km

Existing Cable	Existing MV Structure	Tar Road
Existing MV (11kV)	New MV Structure Bend/T Off	Gravel Road
New MV	New MV/LV Structure - Intermediate	Telkom
Existing LV	New TRF	Pipeline
New LV	Existing TRF	Fence
	Stay	Property Boundary Tree
	Strut	

<b>PROJECT NO:</b> MOLETSIPERKSEBUILT FEEDER STRENGTHENING	
<b>CUSTOMER:</b> ESKOM	<b>REV:</b> 0
<b>FEEDER:</b> MOLETSI/PERSKEBUILT	<b>DATUM/SYSTEM:</b> WG29
<b>LENGTH:</b> 0.474km	<b>COMP:</b> 2329 CD
<b>SURVEYOR:</b> H MOGALE	<b>SCALE:</b> 1 : 2 500
<b>DRAUGHTSPERSON:</b> TREEG	<b>PAGE:</b> 1 OF 5

**SIMELELA  
PROJECTS & SURVEYS**

TEL. 071 901 3859  
EMAIL. [guguz@simelela.co.za](mailto:guguz@simelela.co.za)

GRAVEYARD



# MALIETZIES 606 LS REMAINDER

MPS69/33/1/3  
EXISTING POLE

MARULA TREE

MPS69/33/1/4  
EXISTING POLE

MPS69/33/1/5  
EXISTING POLE  
STRUT  
LINKS

MPS69/33/1/5/1  
STAY

MPS69/33/1/5/2

MPS69/33/1/5/3

MPS69/33/1/5/4  
FLYSTAY STAY

DISMANTLE EXISTING LV

MPS69/33/1/5/5  
STAY

MPS69/33/1/6  
EXISTING POLE

SEWER

NEW 100kVA TRFR  
OUT OF LINE

87° 38' 52"

90° 23' 22"

49m

7m

35m

29m

25m

# MALIETZIES 606 LS REMAINDER



MPS69/52  
01R03


MPS69/53  
01R04

MPS69/54  
01R05


MPS69/55  
100kVA TRFR

MPS69/55M

MPS69/54/A1  
EXISTING POLE  
01R06

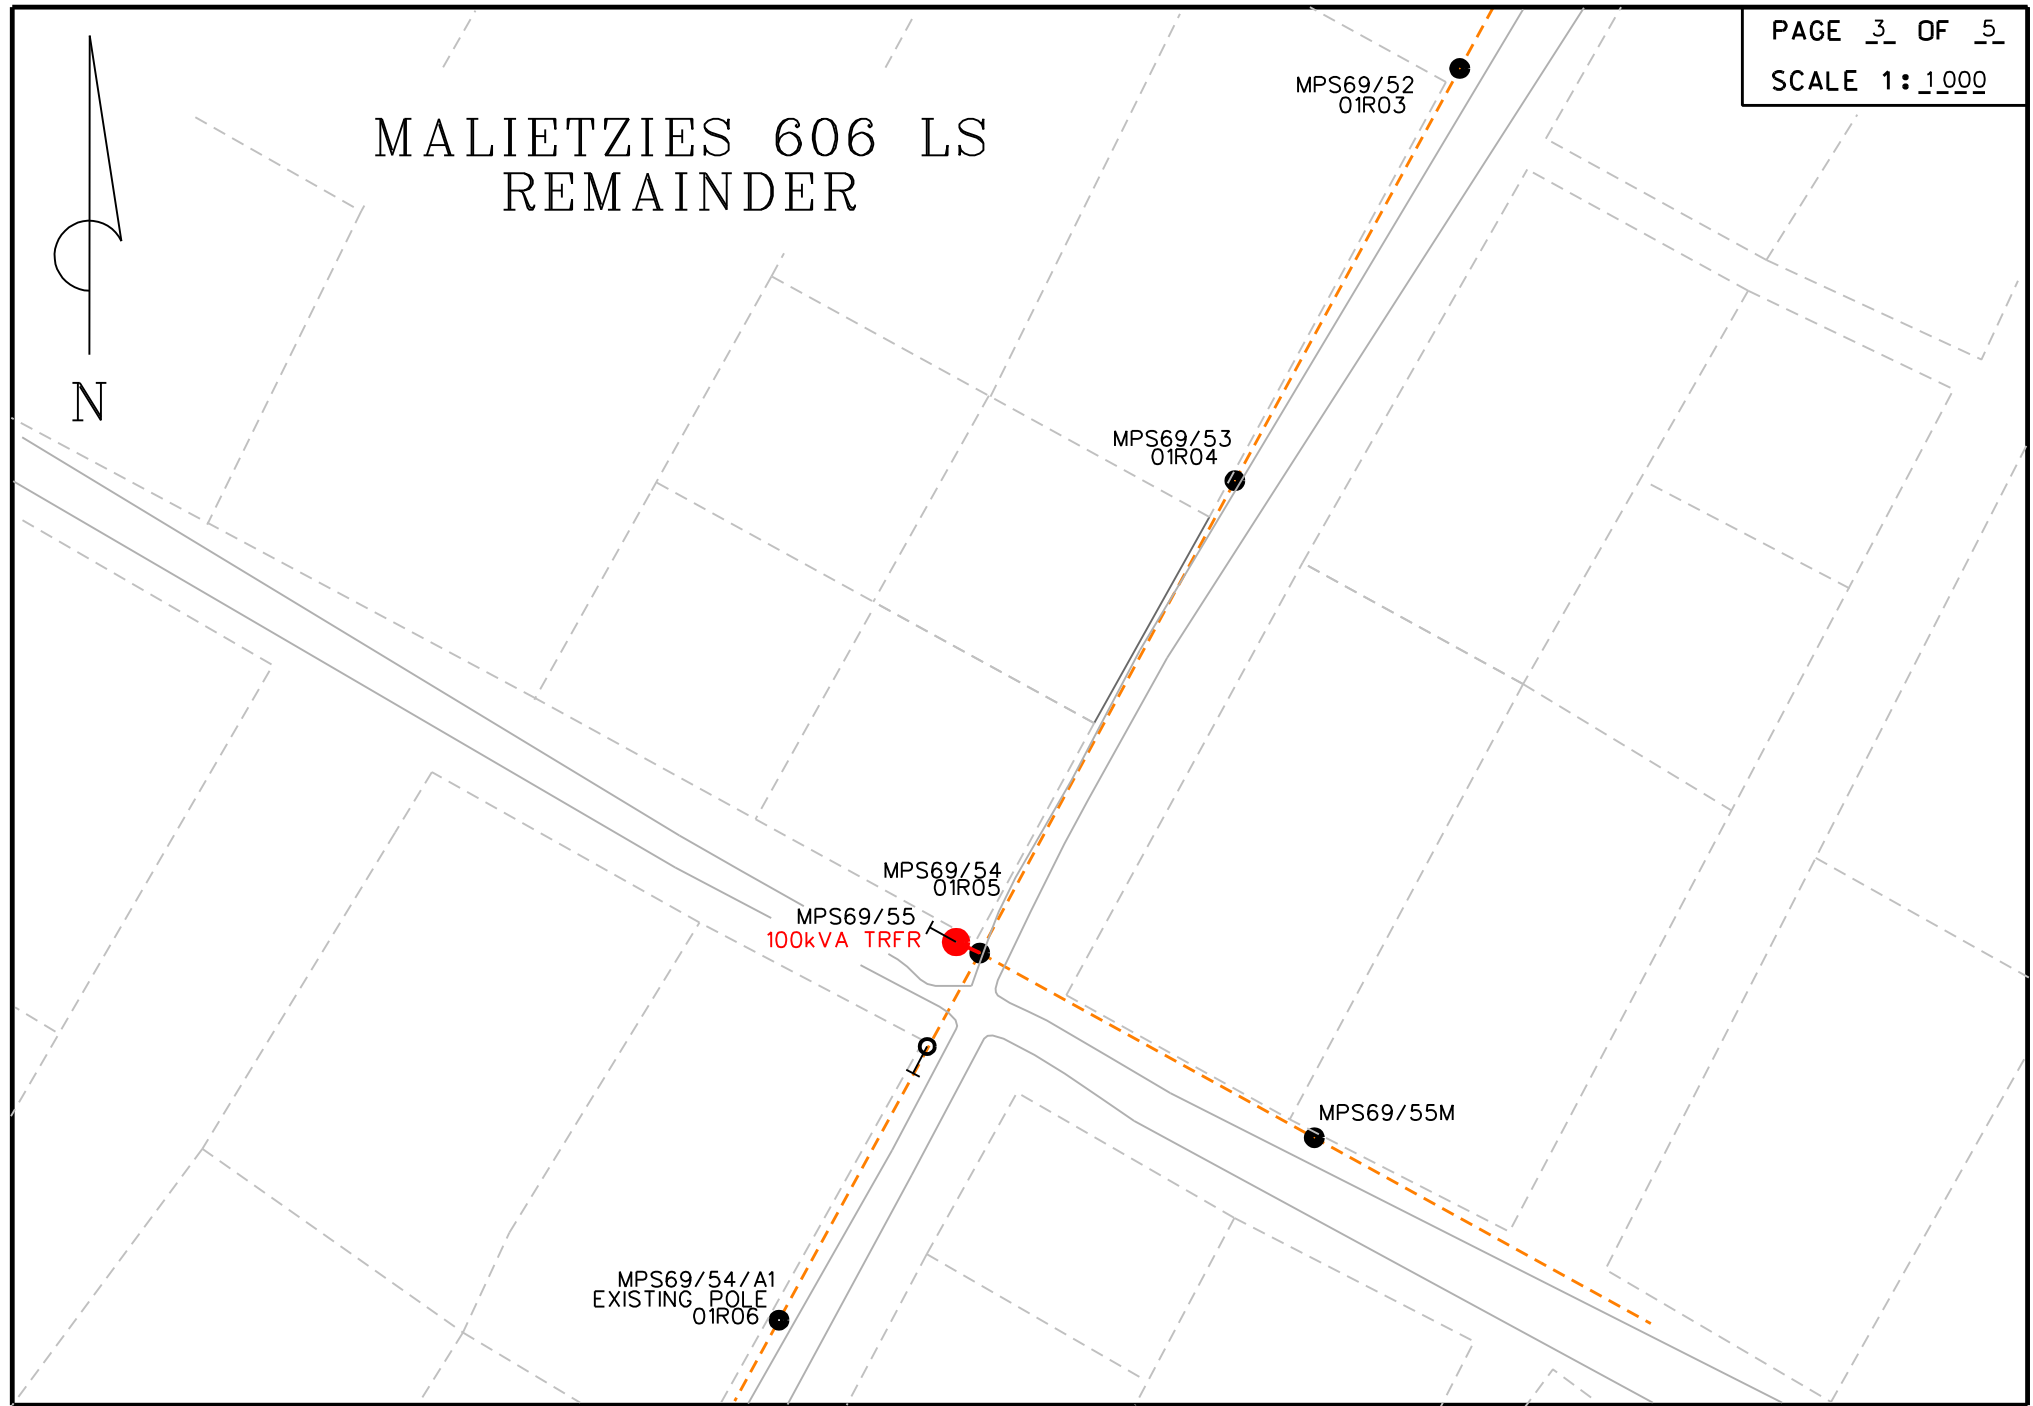

# MALIETZIES 606 LS REMAINDER

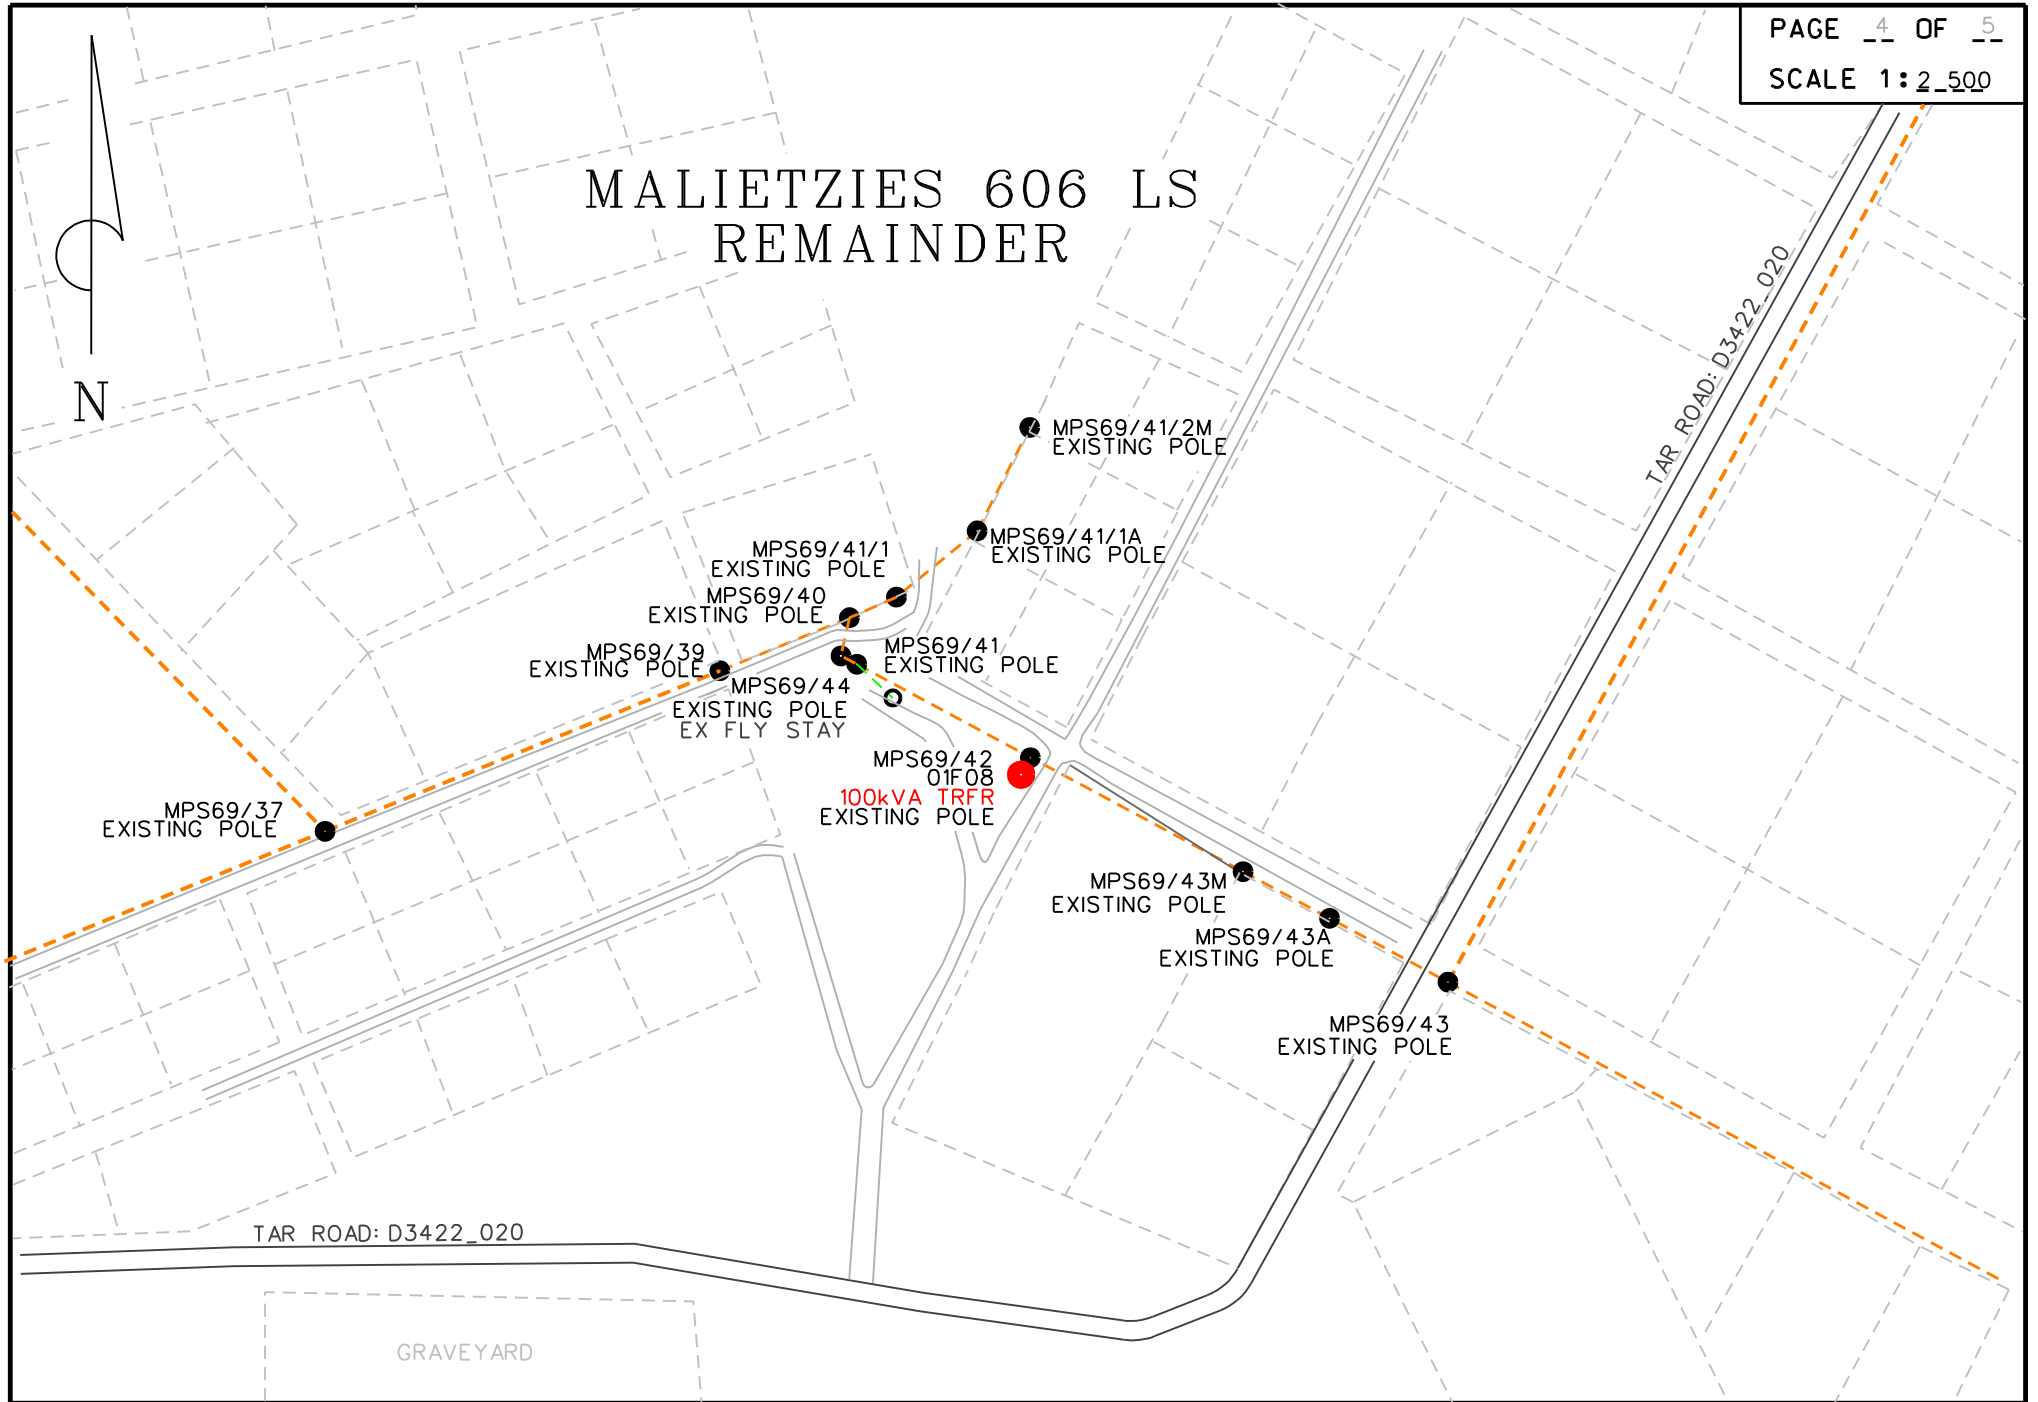

# MALIETZIES 606 LS REMAINDER



LINE LENGTH  
SHEET: 0.143km

MPS69/43/8A/4  
100kVA TRFR  
STRUT

46m MPS69/43/8A/3

47m MPS69/43/8A/2  
STAY

39m MPS69/43/8A/1  
STAY

MPS69/43/8  
02F02  
EXISTING POLE

MPS69/43/7  
EXISTING POLE

TAR ROAD: D3422-020

MPS69/43/10  
EX 100kVAA TRFR

MPS69/43/9  
02F01  
EXISTING POLE

MPS69/43/8  
EXISTING POLE

MPS69/43/8/1  
EXISTING POLE

MPS69/43/8/2  
EXISTING POLE

DRAIN  
MARULA  
TREE