


MAKOTOPONG BOREHOLE-H16/2471

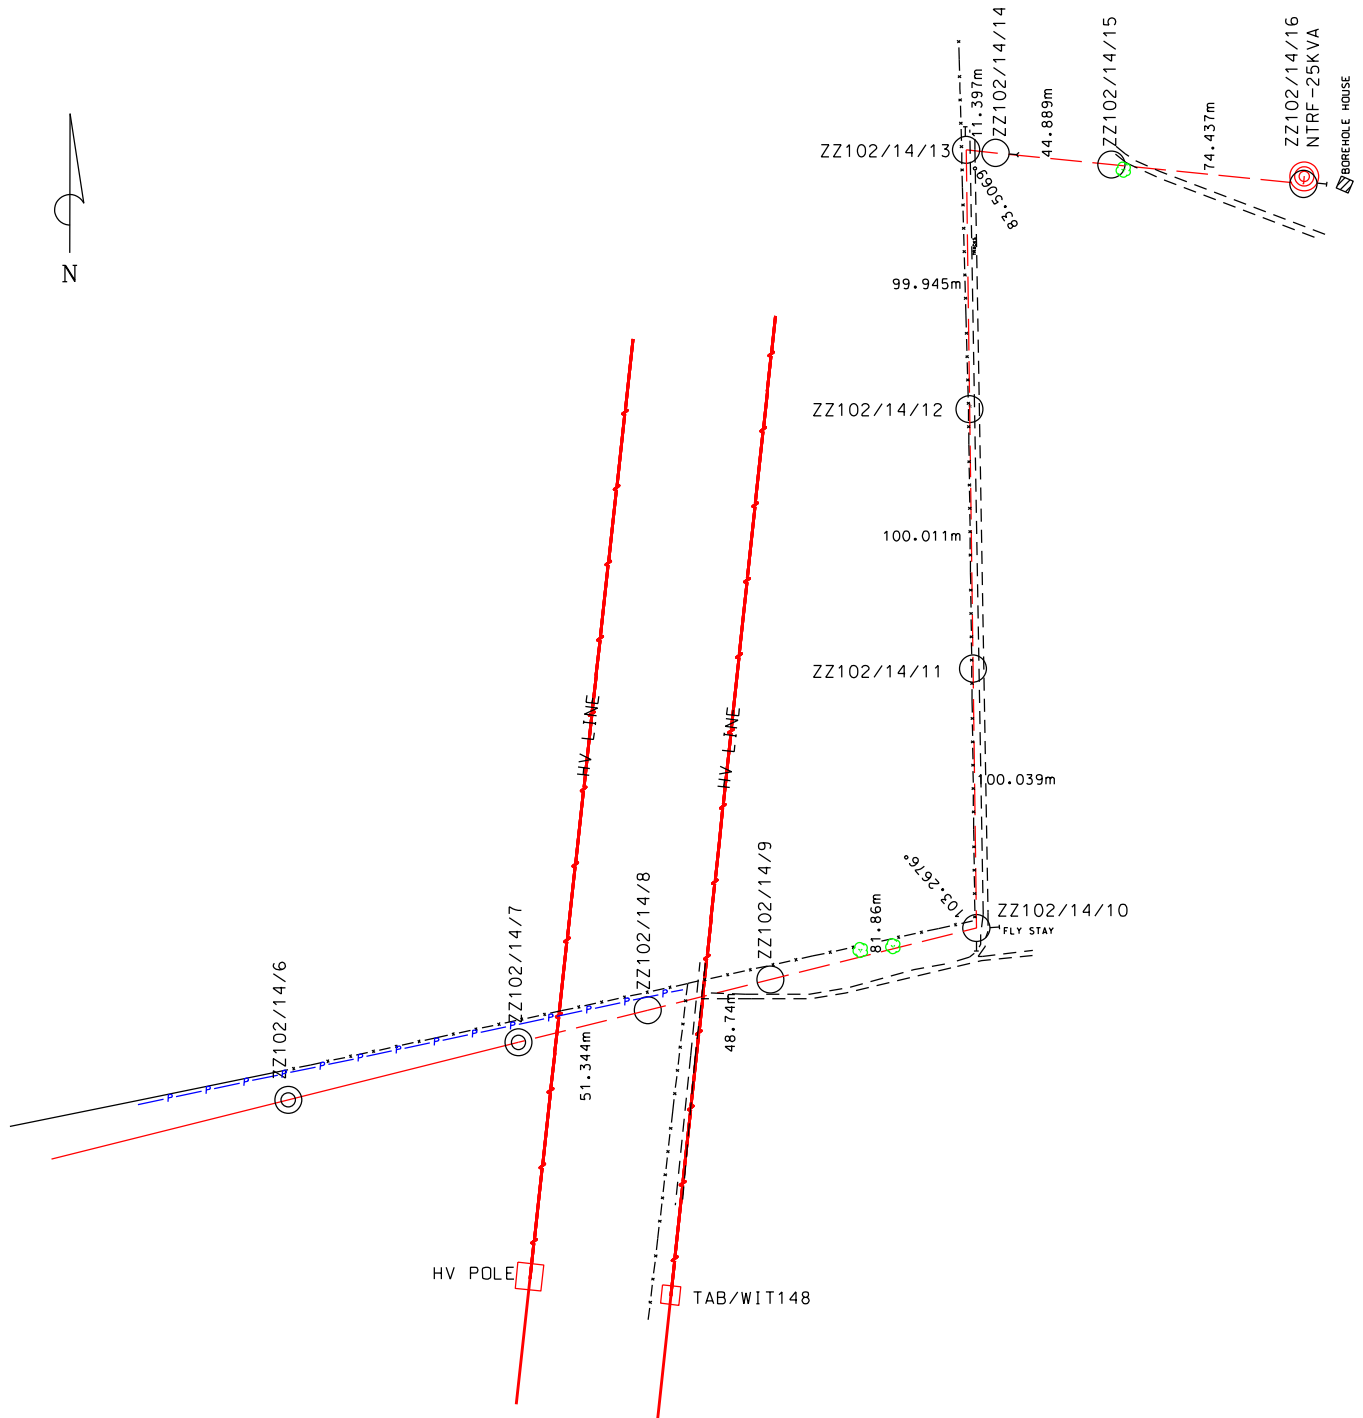

DISTRIBUTION
ENGINEERING
NORTHERN REGION
LAND DEVELOPMENT



P.O. BOX 3499
PIETERSBURG 0700
TEL. (015) 299 0525
FAX. (015) 295 7550
MATOME: 078 158 1993

FEEDER: ZANDPUT 11KV

CUSTOMER: POLOKWANE MUNICIPALITY

PROJECT NO: MPB139705922

PROPERTY: LS 913 PTN 4 NOOITGEDACHT

CONDUCTOR:

LENGTH OF LINE: 612.661m

km.

COMPILATION: 2329DC

SURVEYOR: MATOME

SCALE:

DRAUGHTSPERSON: MATOME

PAGE: 1 OF 1