


| | |
|----------------|---------------------|
| Reference | CAD-Line Survey-LOU |
| Effective Date | 15/10/2015 |
| Revision | 01 |

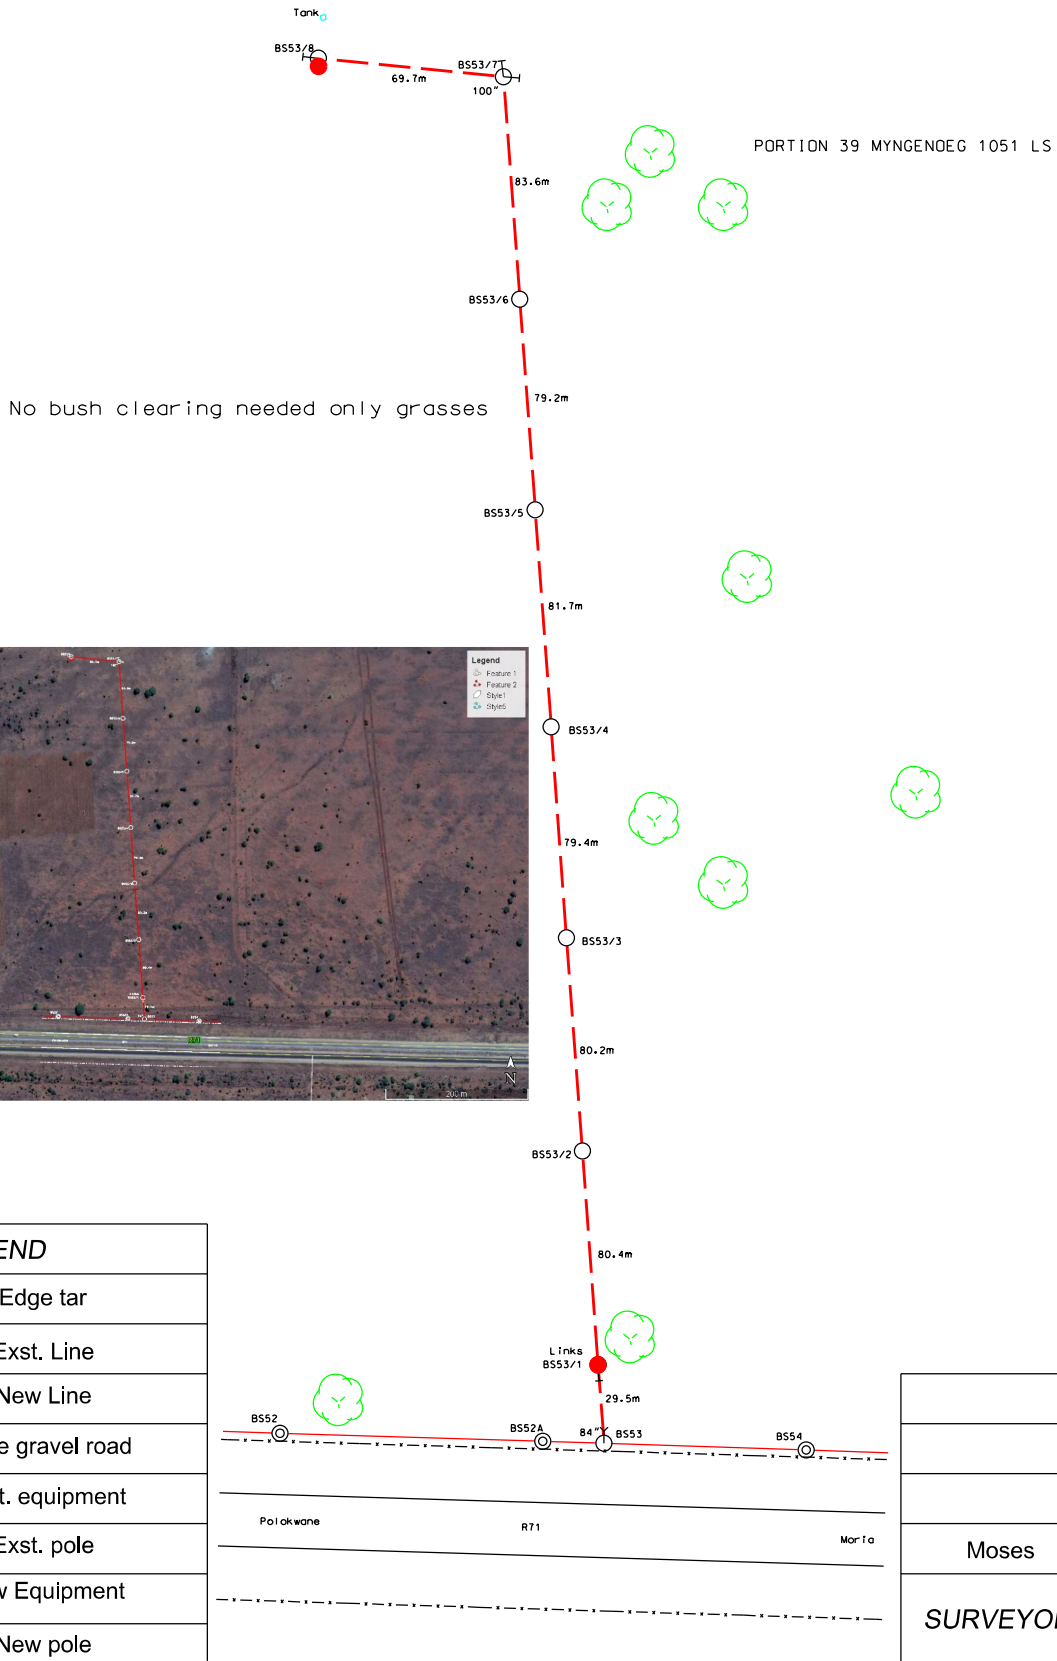

| LEGEND | |
|--------|------------------|
| | Edge tar |
| | Ext. Line |
| | New Line |
| | Edge gravel road |
| | Ext. equipment |
| | Ext. pole |
| | New Equipment |
| | New pole |

| | | |
|----------|-----|-------------|
| | 3 | |
| | 2 | |
| | 1 | |
| Moses | 0 | 27/05/2019 |
| SURVEYOR | REV | SURVEY DATE |

| | |
|-----------------|--------------|
| FEEDER: | Suskses 11kv |
| PROJECT NO: | MPB273709733 |
| CONDUCTOR: | [Fox 3 Ph] |
| LENGTH OF LINE: | 583.66m |
| SURVEYOR: | Moses |
| DRAUGHTSPERSON: | Moses |

| | |
|-----------------|------------------------------|
| CUSTOMER: | Bio-Agro-Co-Operative |
| PROPERTY: | [Ptn 39 of MYNGENOEK 101 LS] |
| CONTACT DETAILS | |
| SCALE: | [1:2 500] |
| PAGE: | [1] of [1] |

THIS DRAWING IS THE PROPERTY OF Eskom
Disclaimer: Eskom is not responsible for any errors displayed on this drawing