



ENGINEERING SURVEY DESIGN DRAWING


Reference	CAD-Line Survey-LOU
Effective Date	15/10/2015
Revision	01

Portion 6 Of Farm Palmietfontein 620 LS
 Portion 10 Of Farm Palmietfontein 620 LS

Possible Rock
 No Bush Clearing

Dismantle 0.245 Km Of MV Line
 From Pole No SD69 To SD69/3

Dismantle 0.265 Km Of MV Line
 From Pole No SD69/1 To SD69/1/4

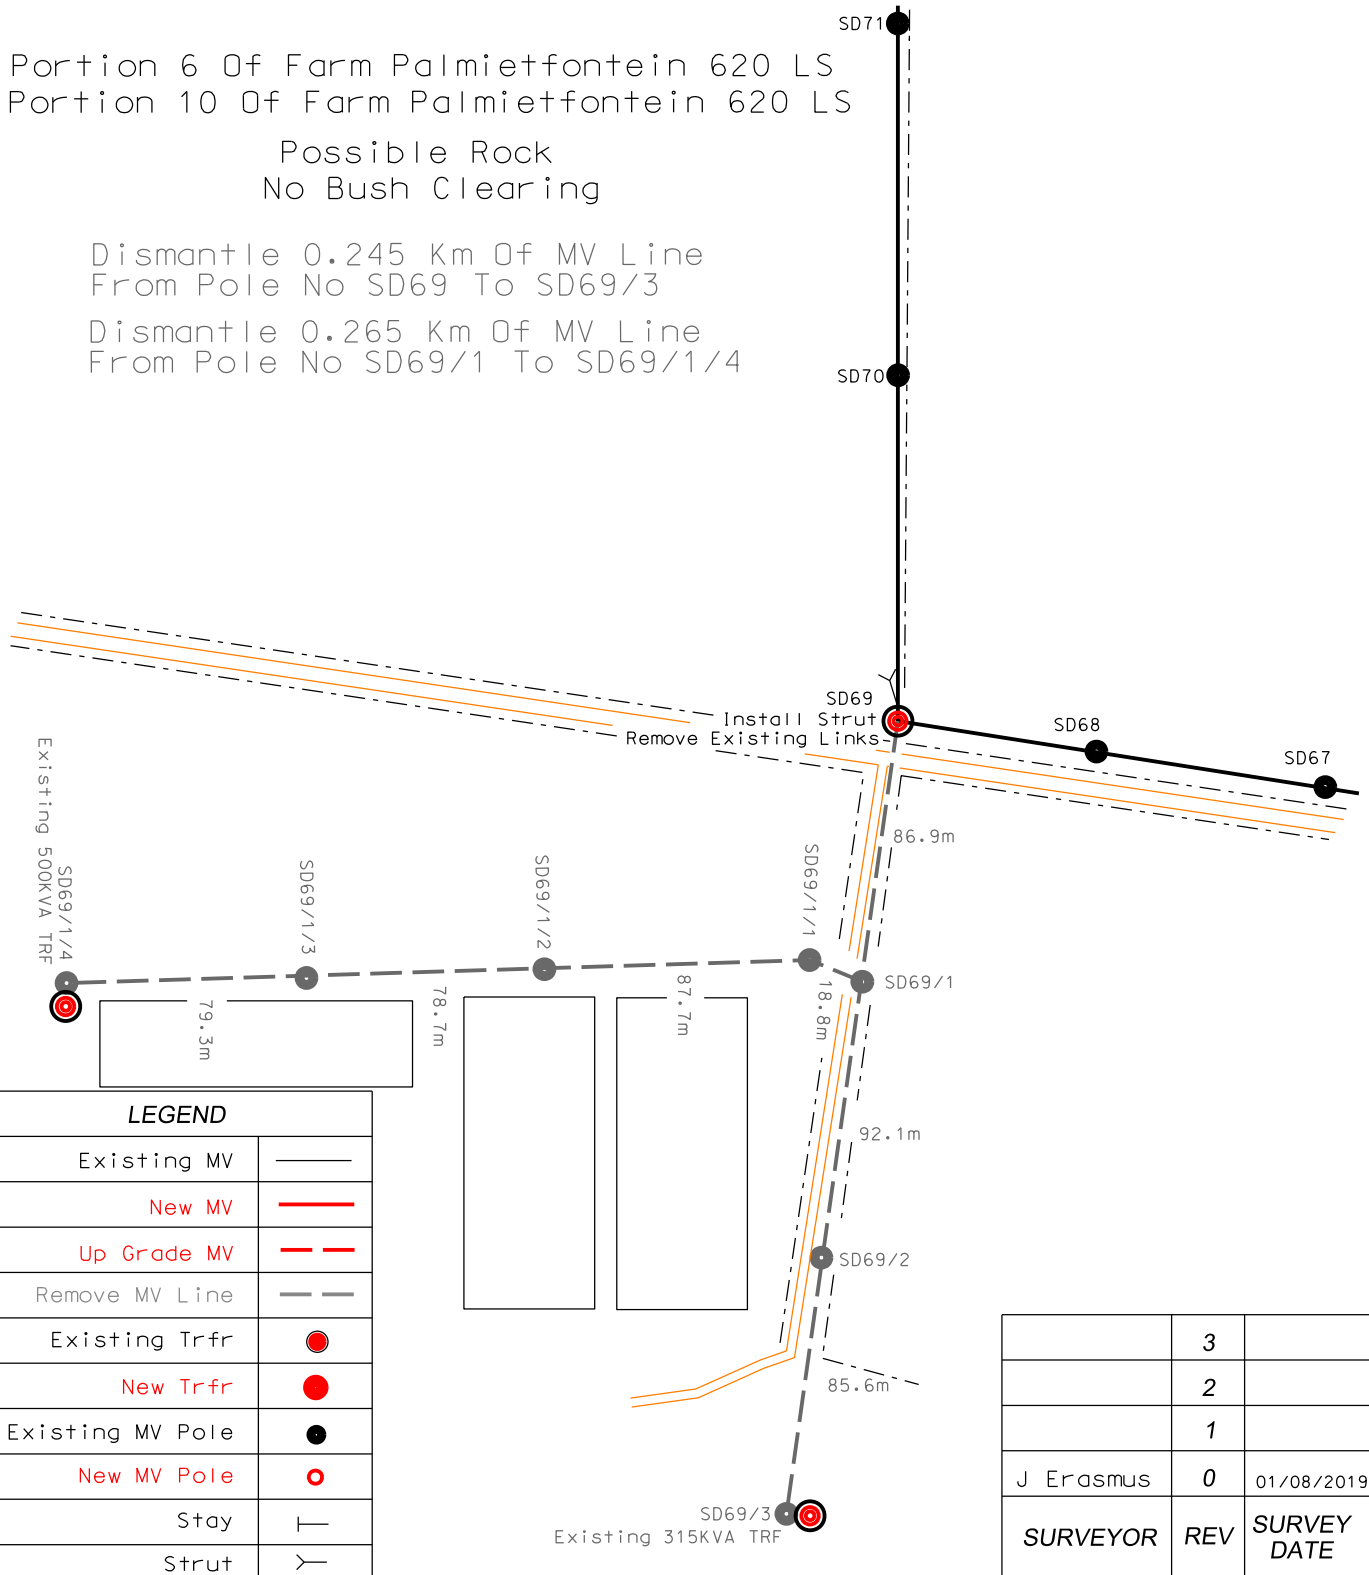

LEGEND

Existing MV	
New MV	
Up Grade MV	
Remove MV Line	
Existing Trfr	
New Trfr	
Existing MV Pole	
New MV Pole	
Stay	
Strut	

	3	
	2	
	1	
J Erasmus	0	01/08/2019
SURVEYOR	REV	SURVEY DATE

FEEDER: DE PUT 11KV
PROJECT NO: MPB304291122A
CONDUCTOR:
LENGTH OF LINE: Dismantle 0.529 Km Of MV Line
SURVEYOR: EngSurv
DRAUGHTSPERSON: J Erasmus

CUSTOMER: M.W De Wet & Seuns Boerdery (PTY) LTD
PROPERTY: Portion 10 Of Farm Palmietfontein 620 LS Portion 6 Of Farm Palmietfontein 620 LS
CONTACT DETAILS 060 679 6827
SCALE: 1:2500
PAGE: 1 of 1

N

THIS DRAWING IS THE PROPERTY OF ESKOM
 Disclaimer: Eskom is not responsible for any errors displayed on this drawing