


Pole numbering in brackets & blue is newly proposed pole numbers

HACKNEY No.116-KT

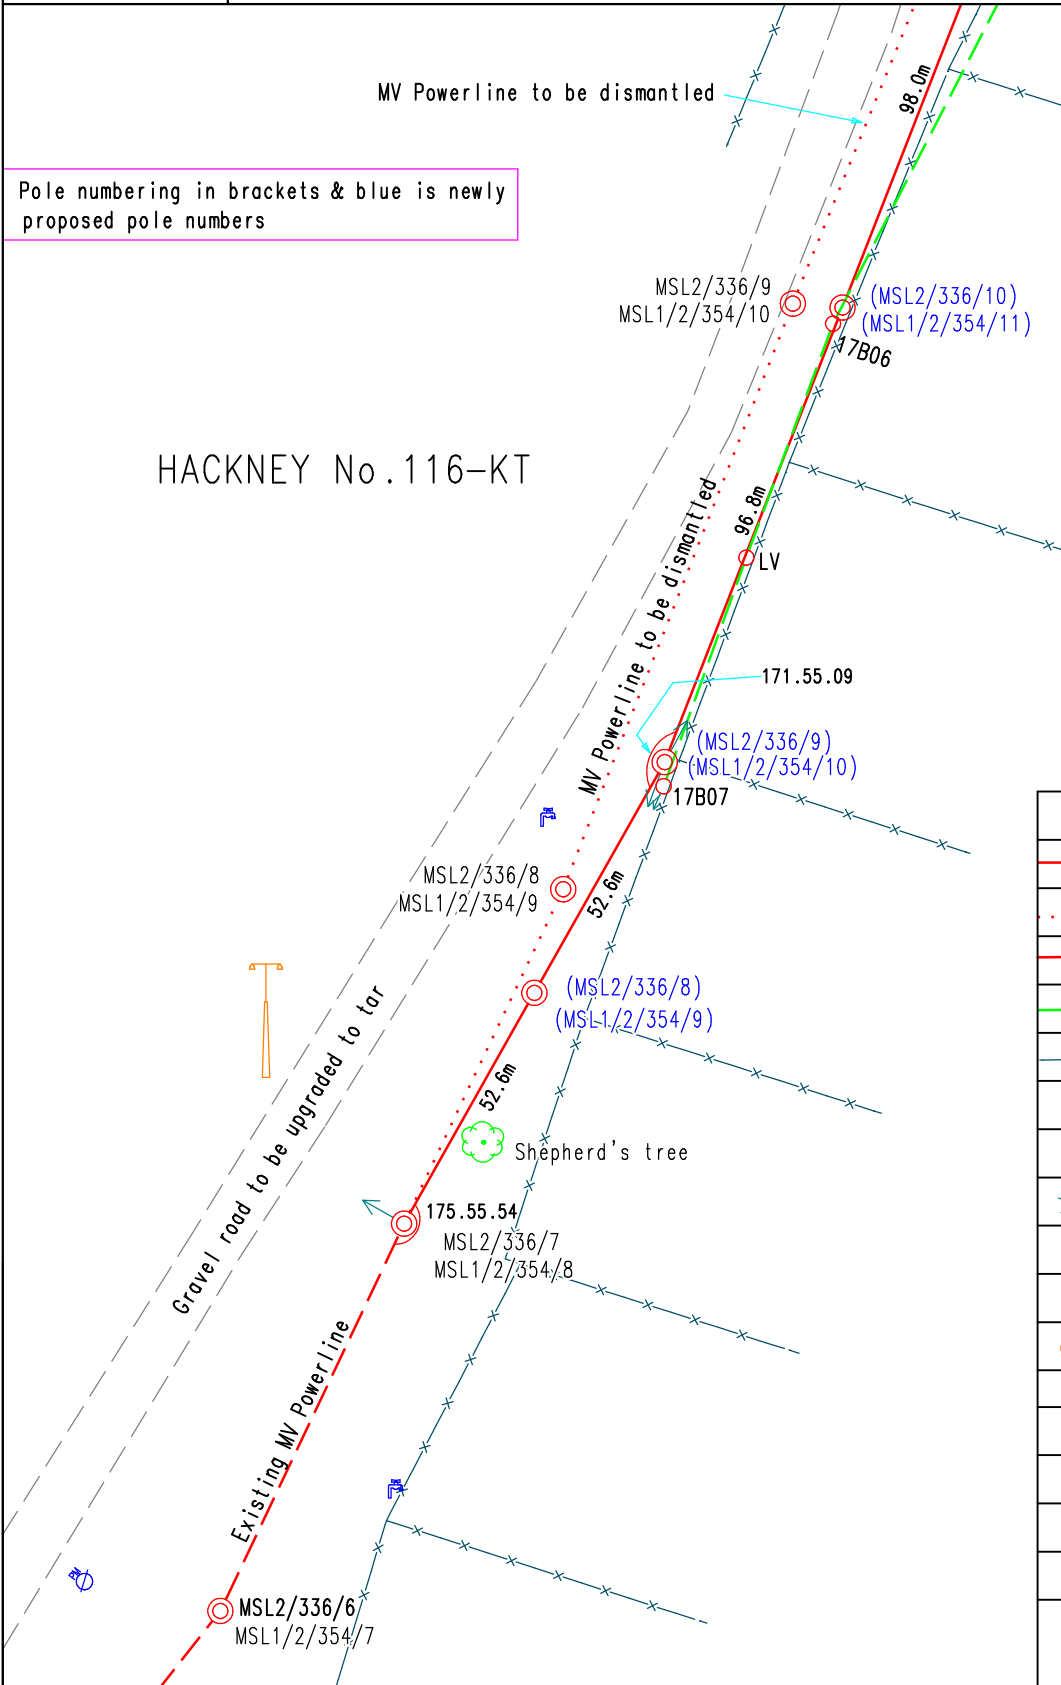

LEGEND		
	Existing MV line	
	MV line to be dismantled	
	New MV line	
	Existing LV Line	
	Fence line	
	MV Pole	
	Stay wire	
	Strut pole	
	Tap	
	Water pipeline mark	
	Light pole	
	3	
	2	
	1	
C.T MHIKE	0	25/09/2020
SURVEYOR	REV	DATE

FEEDER : MIDDELPUNT - SELEPE 22KV	CUSTOMER : ESKOM POLOKWANE	
PROJECT No. : MSL LINE DEVIATIONS	PROPERTY : HACKNEY No.116-KT	
CONDUCTOR :	CONTACT DETAILS : 071 031 0257	
LENGTH OF LINE : 0,55KM	SCALE : 1 : 1 500	PAGE : 1 OF 2 PAGES
SURVEYOR : MM GEOMATICS (PTY) LTD		
DRAUGHTSPERSON : C.T MHIKE		

