


Reference	2020ESK15
	25/09/2020
Revision	00

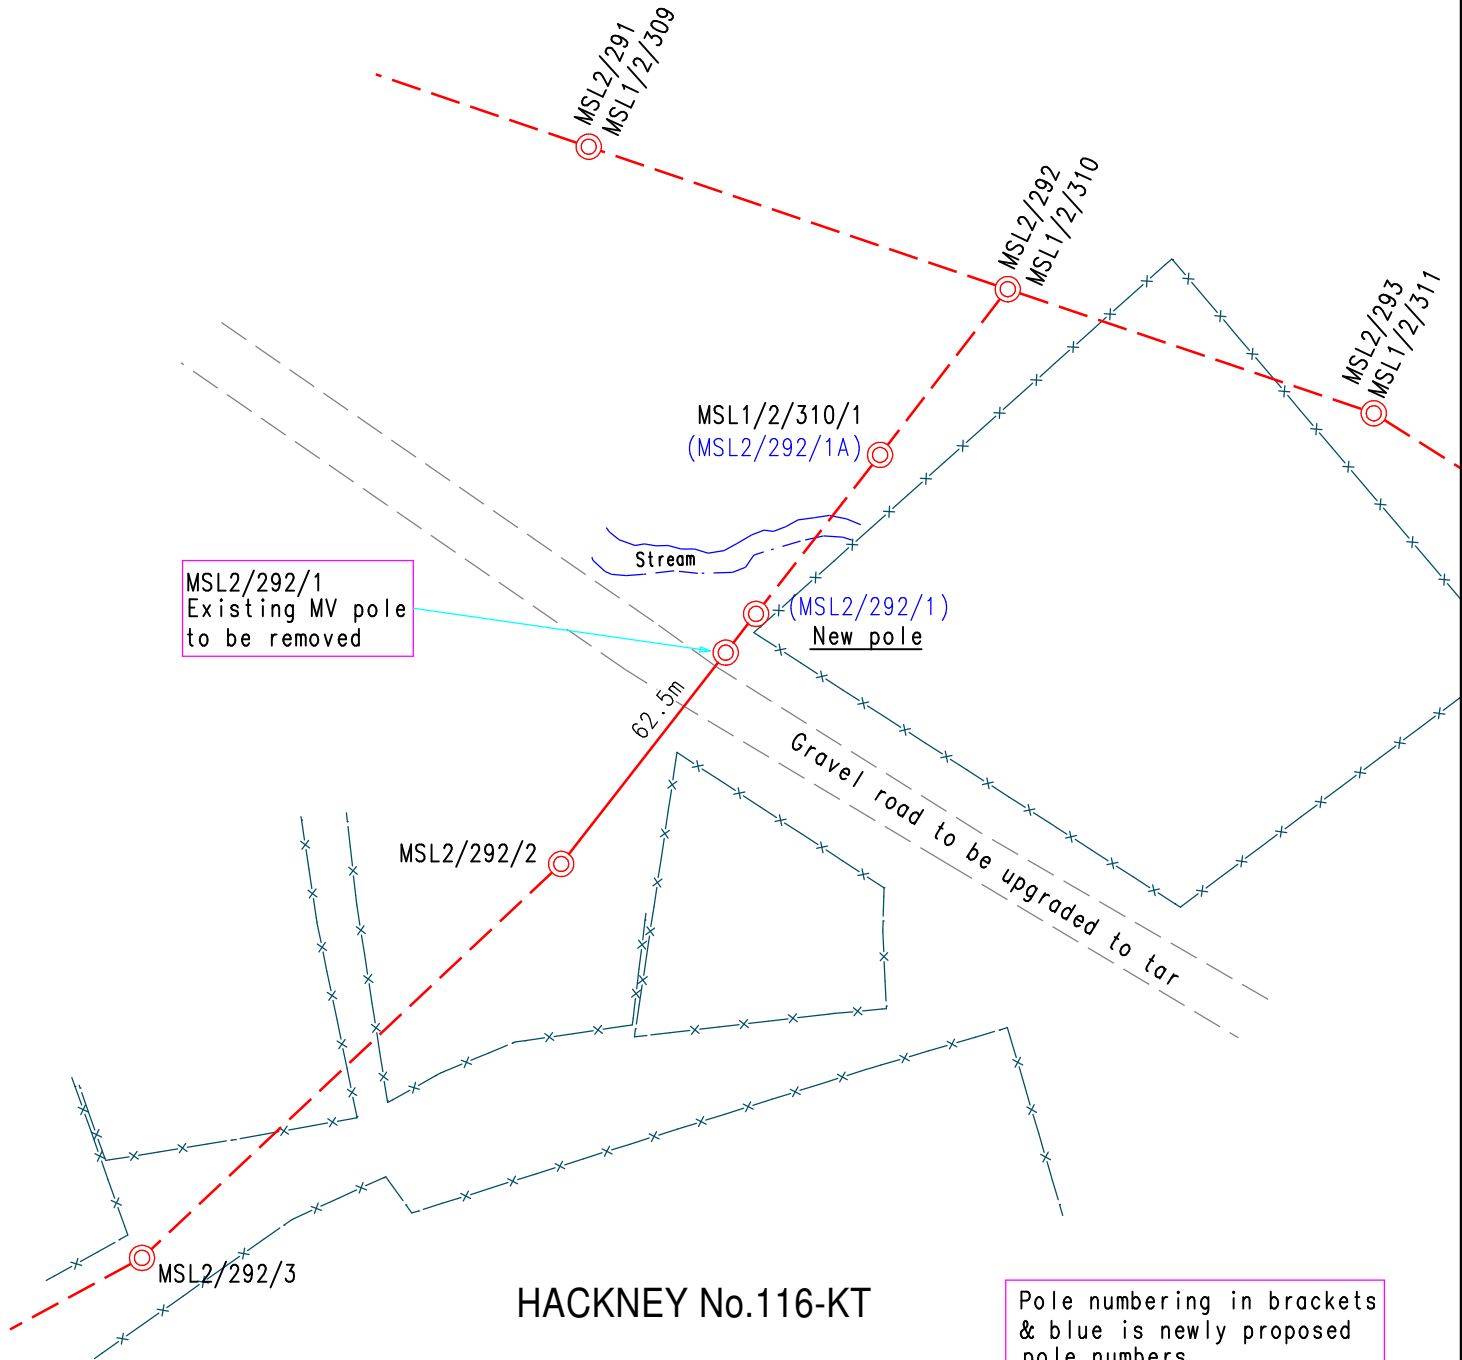

MSL2/292/1
Existing MV pole
to be removed

Pole numbering in brackets
& blue is newly proposed
pole numbers

HACKNEY No.116-KT

	3	
	2	
	1	
C.T MHIKE	0	25/09/2020
SURVEYOR	REV	DATE

LEGEND	
	Fenceline
	Existing MV Powerline
	Proposed MV line
	Edge gravel road to be upgraded
	MV Pole

FEEDER : MIDDELPUNT-SELEPE 22KV	CUSTOMER : ESKOM POLOKWANE	
PROJECT NO : MSL LINE DEVIATIONS		
CONDUCTOR :	PROPERTY : HACKNEY No.116-KT	
LENGTH OF LINE : 0.063KM		
SURVEYOR : MM GEOMATICS (PTY) LTD	CONTACT DETAILS : 071 031 0257	
DRAUGHTSPERSON : C.T MHIKE	SCALE : 1 : 1500	PAGE : 1 OF 1

