


Reference	CAD-Line Survey-LOU
Effective Date	15/10/2015
Revision	01

BYLDRIFT 170 KS

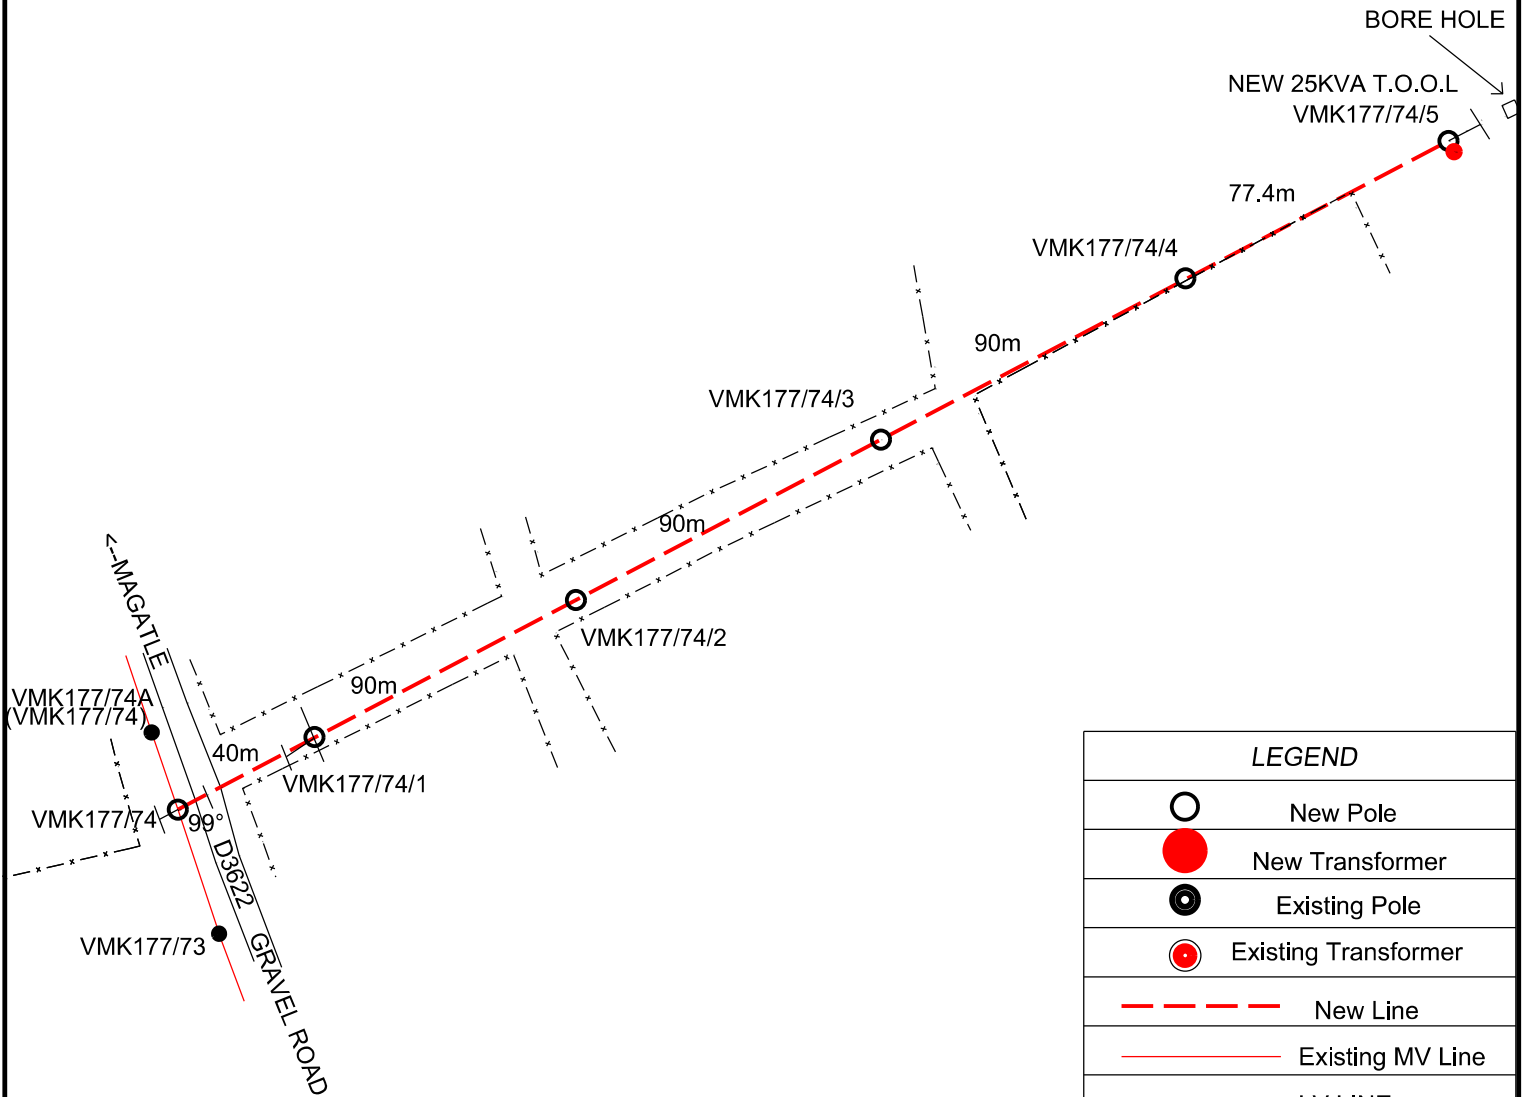

LEGEND		
	New Pole	
	New Transformer	
	Existing Pole	
	Existing Transformer	
	New Line	
	Existing MV Line	
	LV LINE	

	3	
	2	
	1	
MATHIBA Z	0	2019/05/03
SURVEYOR	REV	SURVEY DATE

FEEDER:	DROOGTE 22KV	CUSTOMER:	LILITHALETHU TRADING 41	<p>THIS DRAWING IS THE PROPERTY OF ESKOM Disclaimer: Eskom Is not responsible for any errors displayed on this drawing</p>
PROJECT NO:	MZB276423431	PROPERTY:	BYLDRIFT 170 KS	
CONDUCTOR:	FOX	CONTACT DETAILS	083 364 4735	
LENGTH OF LINE:	375m	SCALE:	[1:2 500]	
SURVEYOR:	ZM MATHIBA	PAGE:	[1] of [1]	
DRAUGHTSPERSON:	ZM MATHIBA			