


Reference	2020ESK16
	26/10/2020
Revision	00

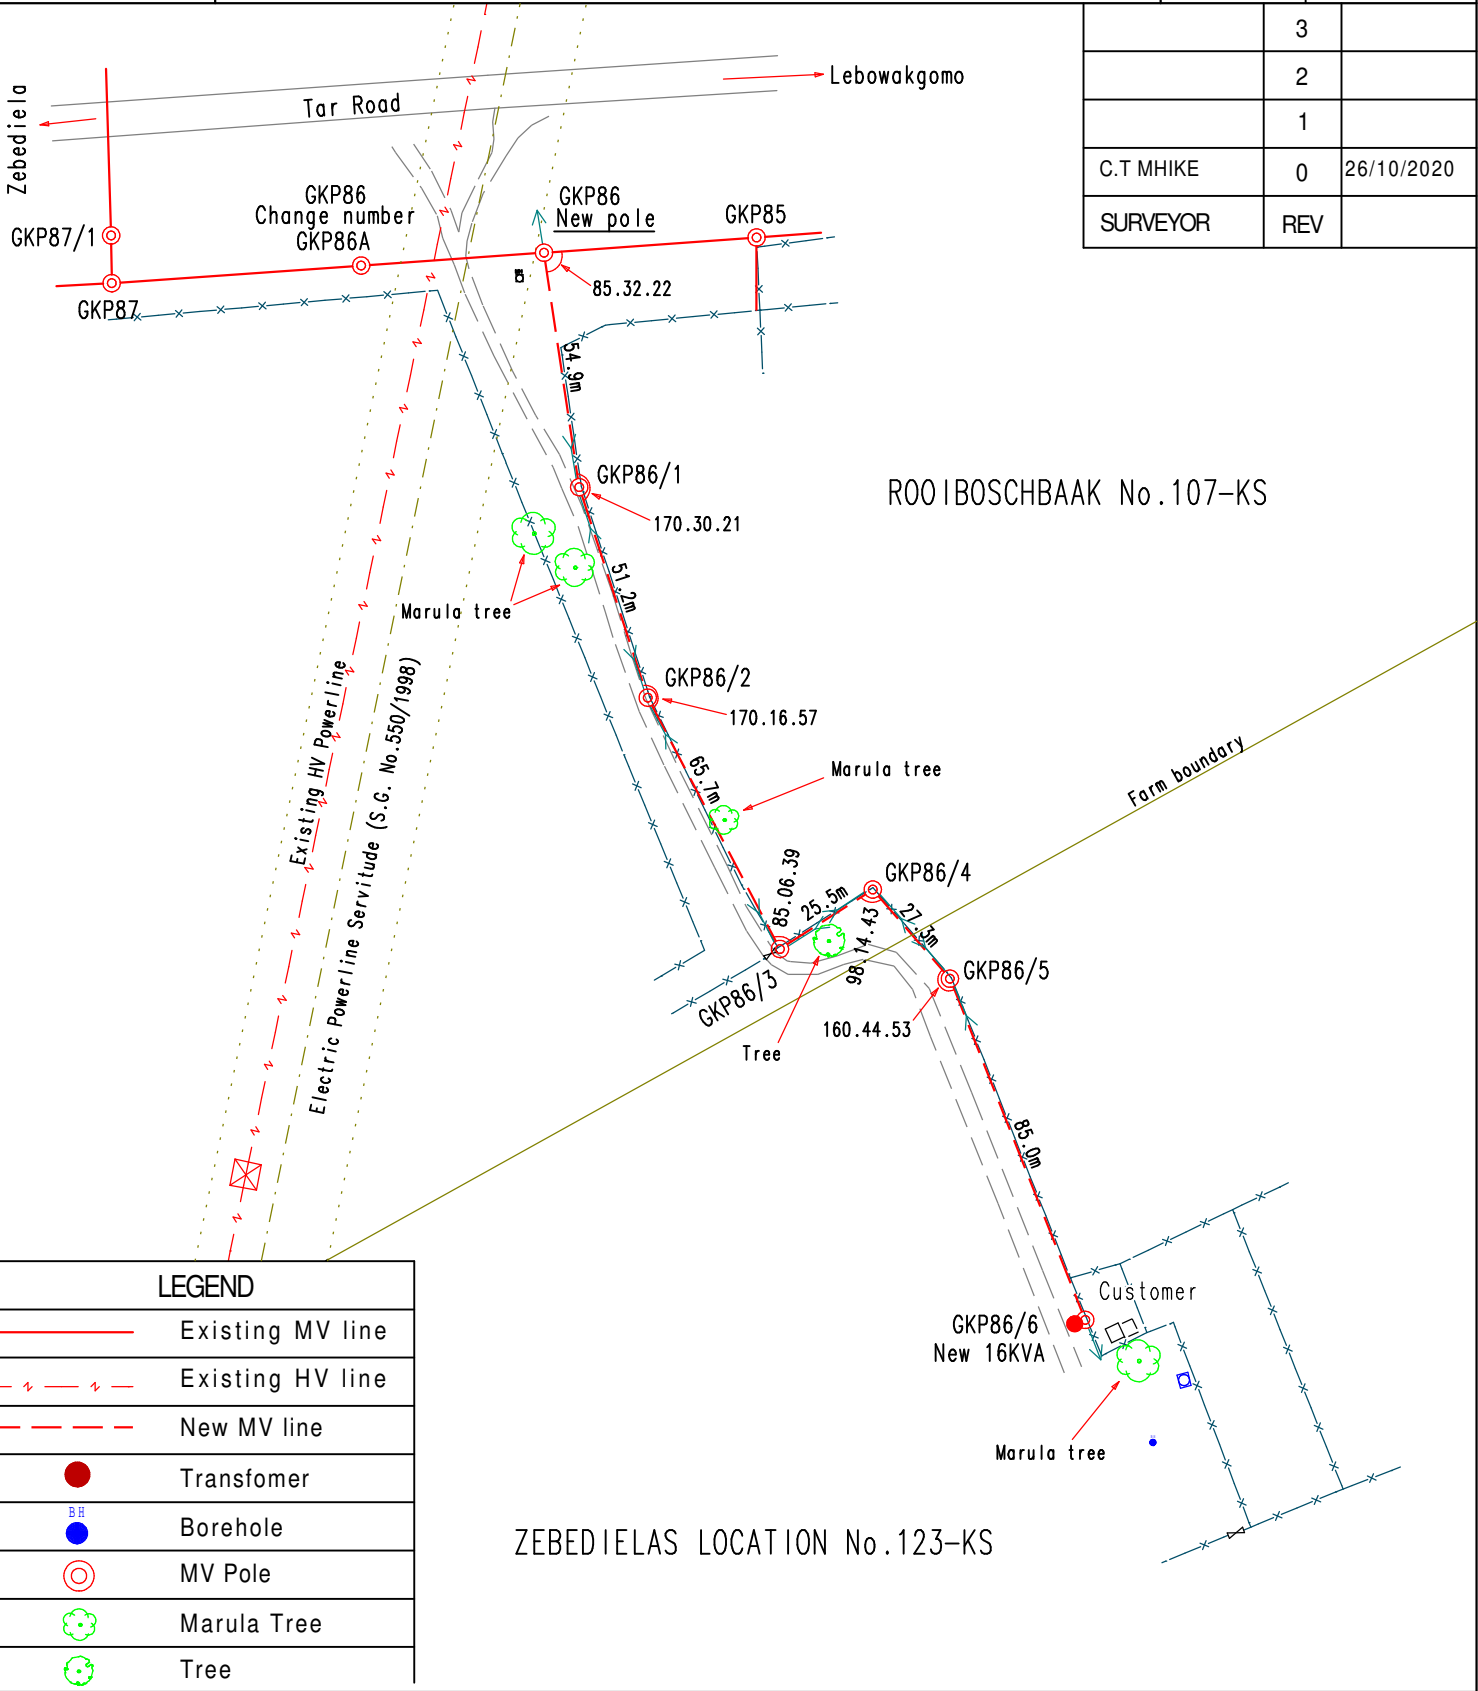

	3	
	2	
	1	
C.T MHIKE	0	26/10/2020
SURVEYOR	REV	

ROOIBOSCHBAAK No.107-KS

ZEBEDIELAS LOCATION No.123-KS

LEGEND	
	Existing MV line
	Existing HV line
	New MV line
	Transformer
	Borehole
	MV Pole
	Marula Tree
	Tree

FEEDER: KORINGPUMN 11KV	CUSTOMER: D. MAKHAFOLA	
PROJECT NO: MZB363517408		
CONDUCTOR:	PROPERTY: ZEBEDIELAS LOCATION No.123-KS & ROOIBOSCHBAAK No.107-KS	
LENGTH OF LINE: 0.31KM		
SURVEYOR: MM GEOMATICS (PTY) LTD	CONTACT DETAILS: 082 766 5303	
DRAUGHTSPERSON: C.T MHIKE	SCALE: 1:1 750 PAGE: 1 OF 1	