


Reference	CAD-Line Survey-LOU
Effective Date	15/10/2015
Revision	01

Lebowakgomo-B119KS

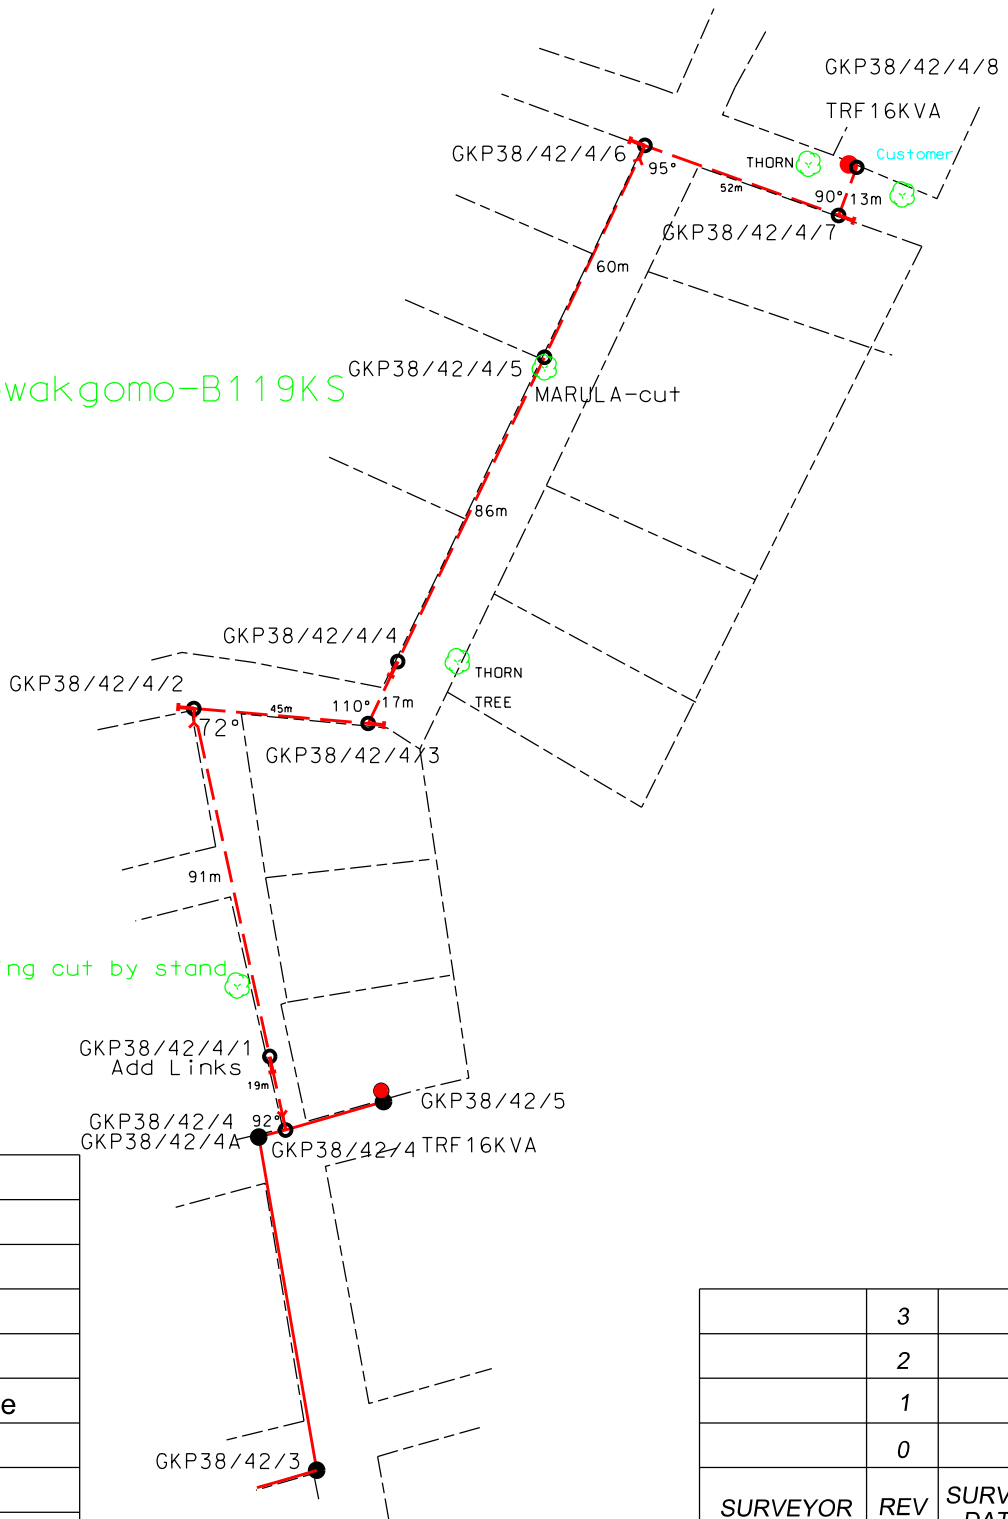

MARULA being cut by stand owner

LEGEND	
	Proposed Trf
	Proposed Pole
	Existing Pole
	Existing Line
	Proposed Line
	Existing Trf
	Man Hole
	Pipe Line

	3	
	2	
	1	
	0	
SURVEYOR	REV	SURVEY DATE

FEEDER: Koringpunt 11kv
PROJECT NO: MZB503446356
CONDUCTOR:
LENGTH OF LINE: 383m
SURVEYOR: TD MATSAUNG
DRAUGHTSPERSON: TD MATSAUNG

CUSTOMER: Khuto
PROPERTY: Lebowakgomo-B119KS
CONTACT DETAILS 0724573112
SCALE:
PAGE: [1] of [1]

THIS DRAWING IS THE PROPERTY OF Eskom
Disclaimer: Eskom is not responsible for any errors displayed on this drawing