


MPEFU 202 MT

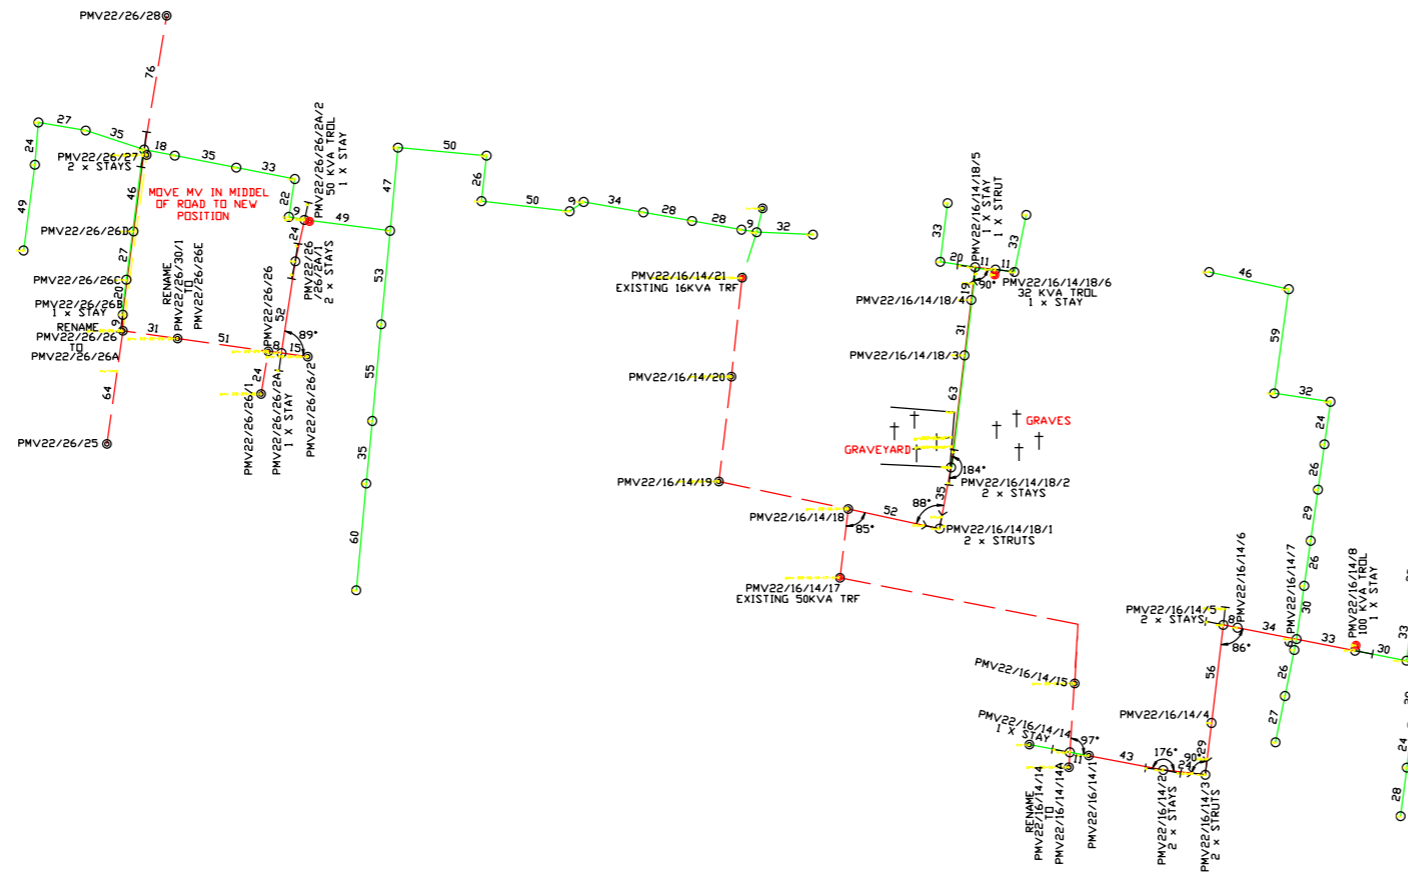

	3	
	2	
	1	
Andre	0	28/11/2022
SURVEYOR	REV	SURVEY DATE

LEGEND

-----	EXISTING MV
————	NEW MV
-----	EXISTING LV
————	NEW LV
	TREES/BUSH
=====	TAR ROAD

FEEDER:	PARADISE-MAMVUKA 22KV
PROJECT NO:	-
CONDUCTOR:	
LENGTH OF LINE:	ELECTRIFICATION
SURVEYOR:	Andre
DRAUGHTSPERSON:	Andre

CUSTOMER:	ESKOM LIMPOPO
	MATIDZE MAELULA ELECTRIFICATION
PROPERTY:	MPEFU 202 MT
CONTACT DETAILS	[+27 79 877 9557]
SCALE:	[1:6000]
PAGE:	[1] of [2]



THIS DRAWING IS THE PROPERTY OF ESKOM
Disclaimer: Eskom is not responsible for any errors displayed on this drawing