



INTERNAL ELEVATION
Scale 1:10

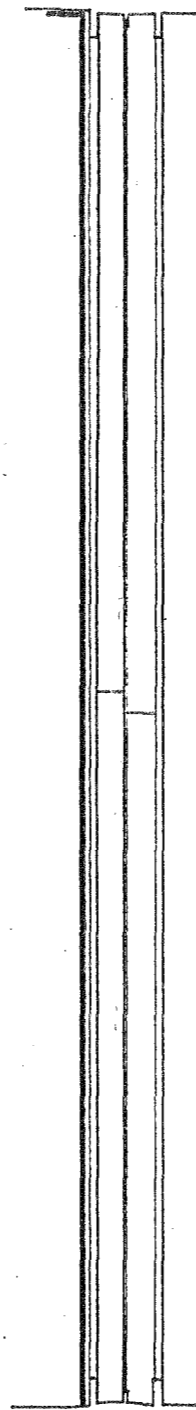

SECTION A-A

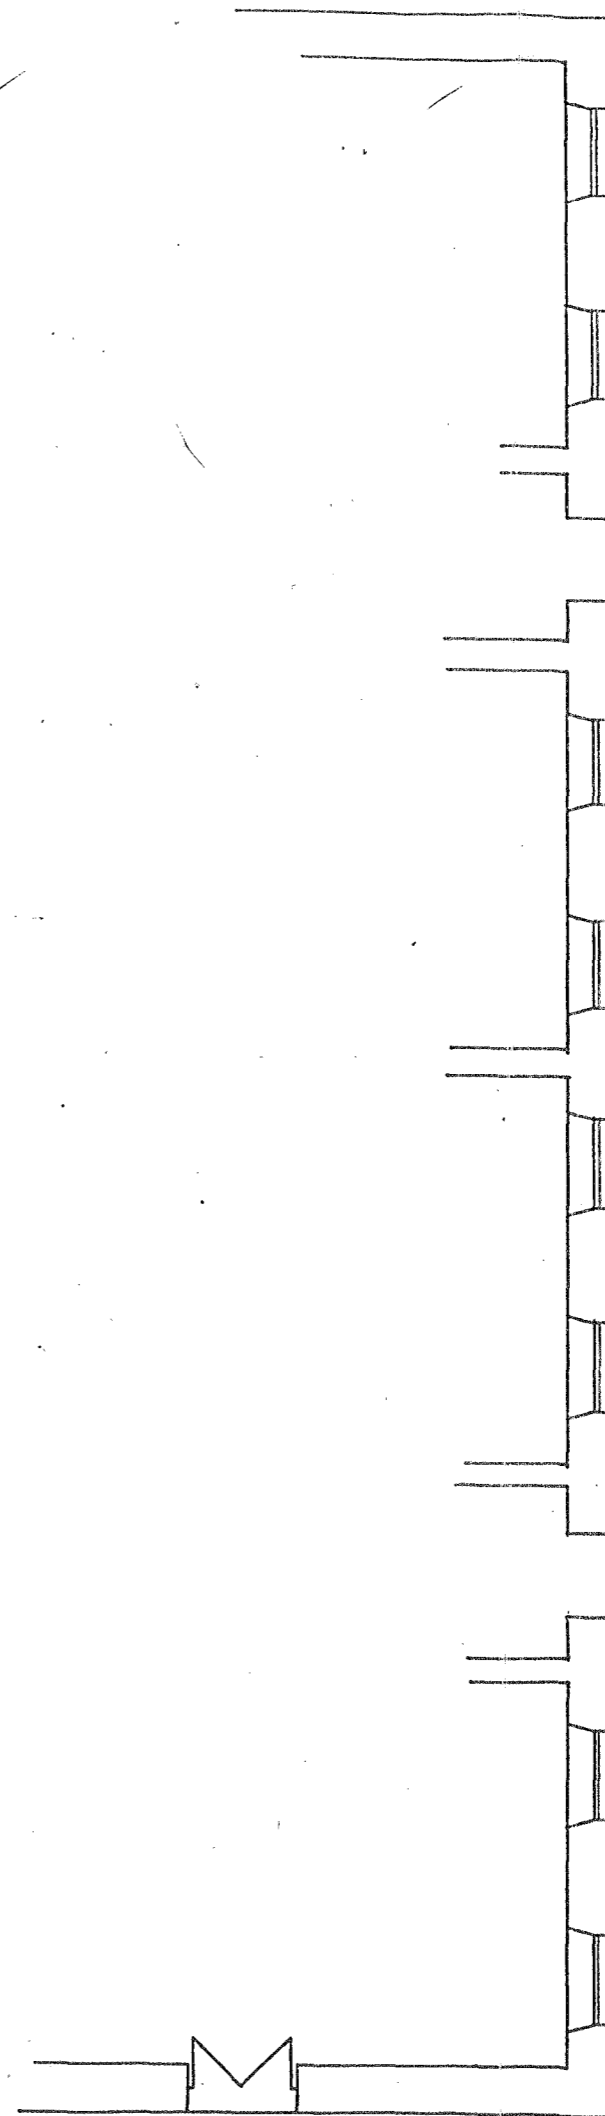

PLAN OF WINDOW LAYOUT
Scale 1:100