


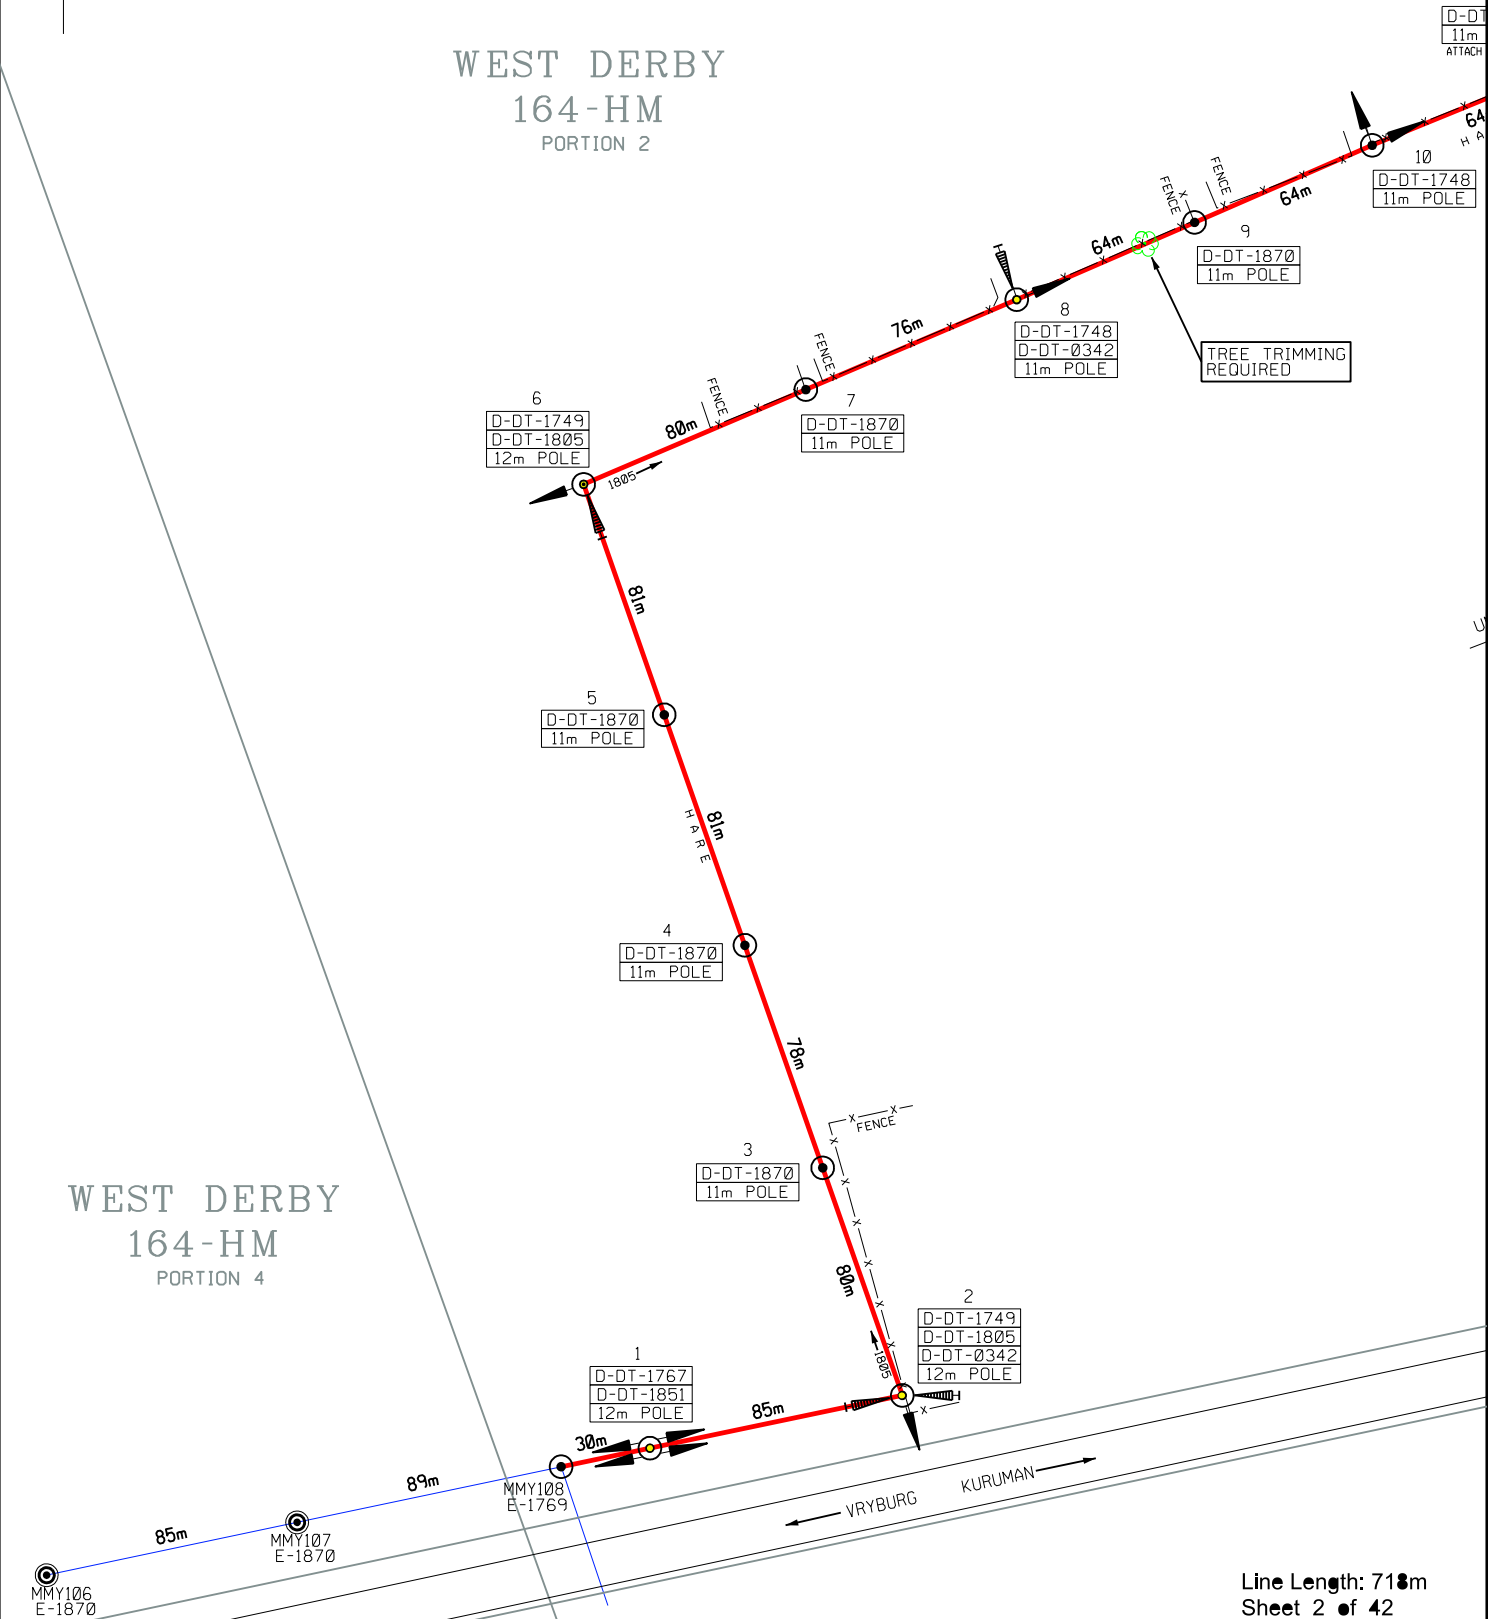


WEST DERBY
164-HM
PORTION 2

WEST DERBY
164-HM
PORTION 4



Line Length: 718m
Sheet 2 of 42

	DISTRIBUTION NORTHERN CAPE OPERATING UNIT LAND DEVELOPMENT	
	PROJECT NAME: MOTHISTAD-KAGUNG HARE LINE 22KV UPGRADE	
SURVEYED: EC KULUSE	CONDUCTOR: HARE	Rev: 0
FEEBER: MOTHISTAD-KAGUNG 22KV	SCALE: 1:2500	