


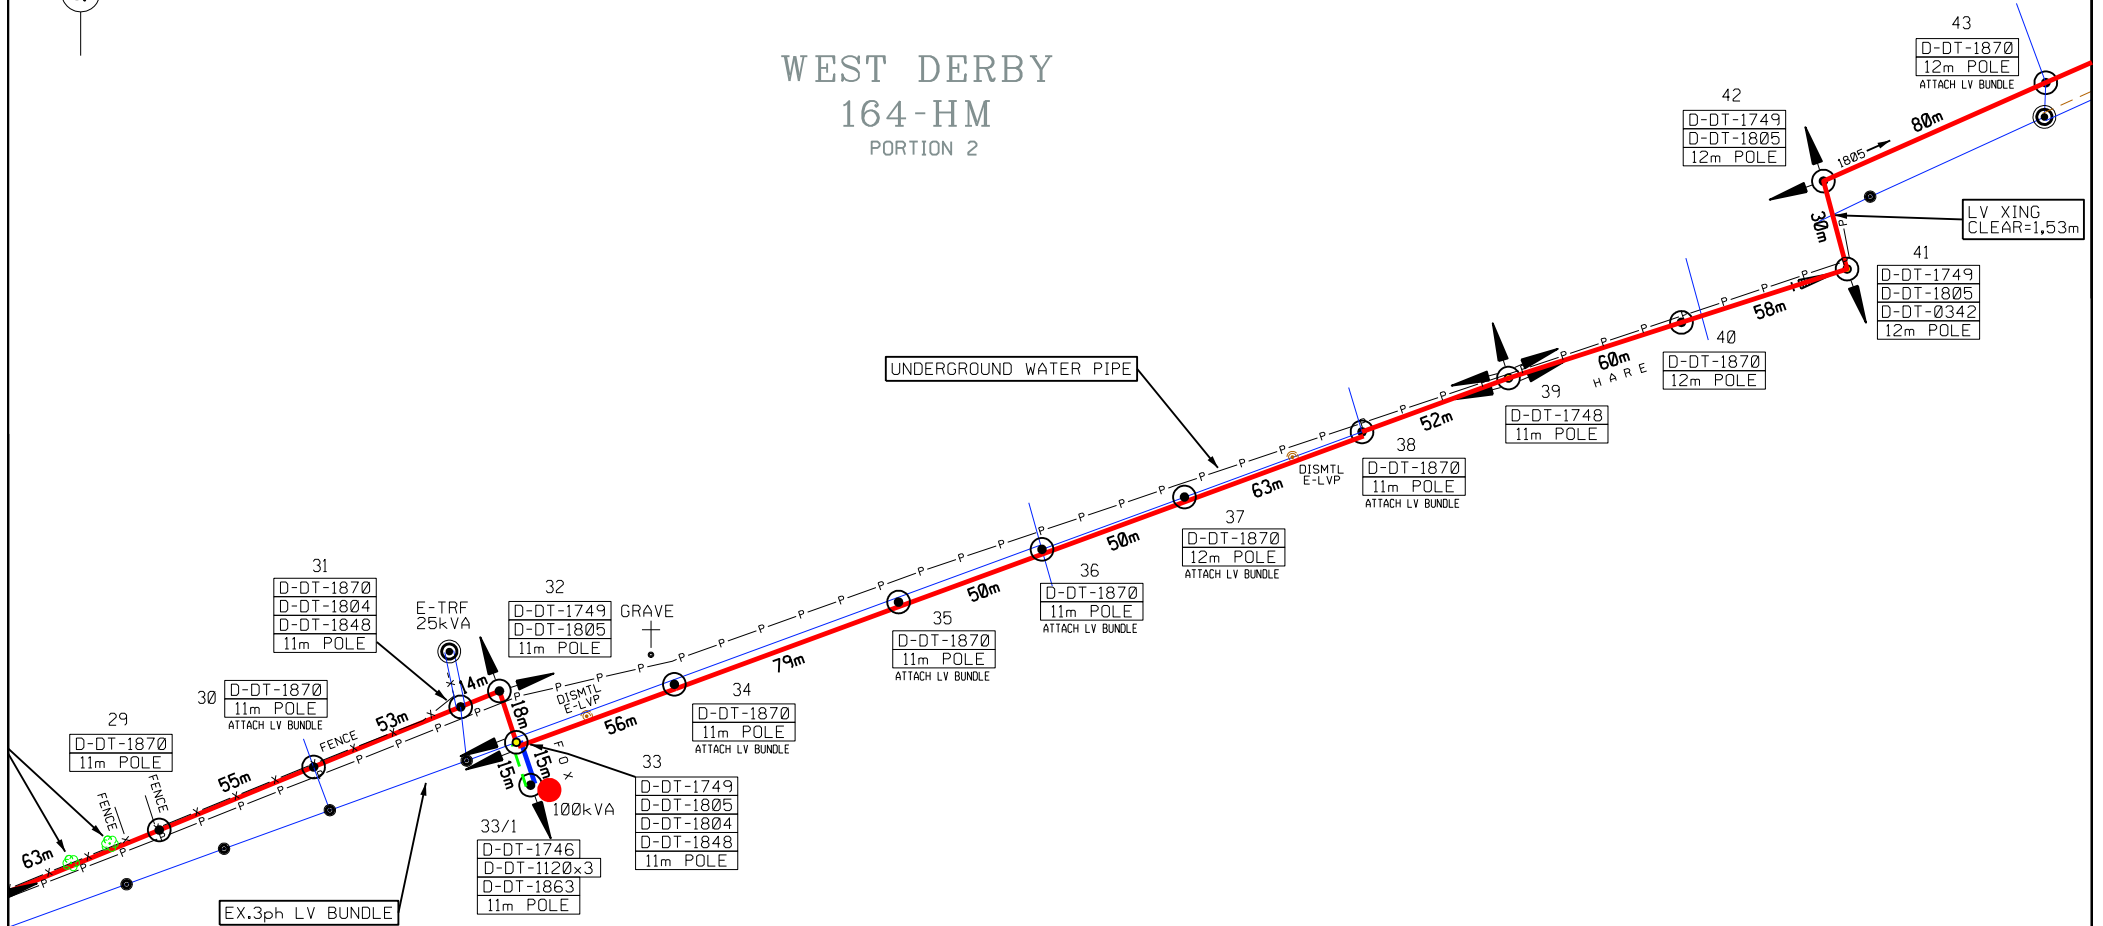

WEST DERBY
164 - HM
PORTION 2



Line Length: 795m
Sheet 4 of 42

	DISTRIBUTION NORTHERN CAPE OPERATING UNIT LAND DEVELOPMENT	PROJECT NAME: MOTHIBISTAD-KAGUNG HARE LINE 22KV UPGRADE	
		SURVEYED: EC KULUSE	CONDUCTOR: MV FOX (700m) + LV BUNDLE (15m)
FEEDER: MOTHIBISTAD-KAGUNG 22KV		SCALE: 1:2500	Rev: 0