


New Vodacom Site Position

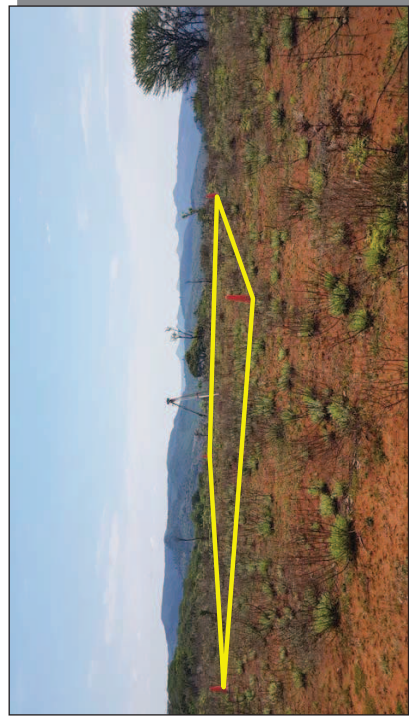

New Vodacom Site Position




Closest 3-Phase Eskom Pole – MMU 191 / 64



New Vodacom Site Position



New Vodacom Site Position

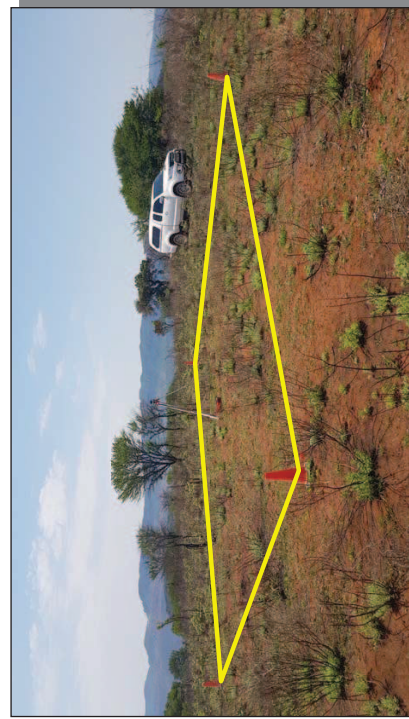

New Vodacom Site Position

VODACOM APPROVAL
 Name: _____
 Signature: _____
 Date: _____



VODACOM SITE NAME:
MUDZIDZIDZI

VODACOM SITE NUMBER:
BS 135485

Revision	Date	Drawn by	Reason for Revision
Rev. 1	20/11/2018	W. Botha	First Issue

- NOTES:**
- New 35m Tapered Lattice Mast
 - Mast Colour – Galvanised
 - Aviation Lights – Yes
 - Fall Arrester System – Yes
 - Cabinet – Equella Cabinet – 700mm x 900mm
 - Piling – 1250mm x 1400mm
 - **Site Level**
 - Flat Surface
 - **Fence**
 - Size: 10,0m x 10,0m
 - Gate Size: 1,3m gate
 - Galvanised 40x40x3mm angle iron palisade fence
 - Electric beam
 - **Site Light**
 - Site light to be installed on mast
 - Site light cable to installed inside 25mm steel conduit
 - **Electrical**
 - Power Cable Length – 35m
 - Trenching Length – 30m
 - Cable Size – 16mm 4 Core cable
 - Supply Authority – Eskom (In Village)
 - Pole Nr. 3-Phase – MMU 191 / 64
 - Secure cable in steel pipe & concrete
 - **Ground Cover**
 - Pebbles stone chip 19mm with Geo Fabric
 - Weed Killer – 10 bags + 1 bag Salt
 - **Stumps**
 - HAZ 10 / HAZ 29 / HAZ 30
 - **Locks**
 - Gate x 1 (Sling)
 - **Fencing**
 - Standard earthing as per Vodacom spec
 - **Risks** Snuff, Theft, Snakes, Fire
 - **Special Requirements**
 - None

PROPERTY DESCRIPTION:
Vhembe District, Limpopo Province

SITE COORDINATES:
 HAZL
 Lats: 22° 50' 45,50" S / 22.845972° S 1208m
 Longs: 30° 25' 11,30" E / 30.419806° E

REPRESENTATIVES	
Department	Name
Vodacom Property	Jan Thomas
	Contact Number
	082 998 6433



PHOTOGRAPHS

Scale: As Shown Date: November '18

Photographs Page 8 of 8

Drawing No. **VCR-18-95**