


SEE MODELS FOR
SPANNING SHEETS
WITH TITLEBLOCKS

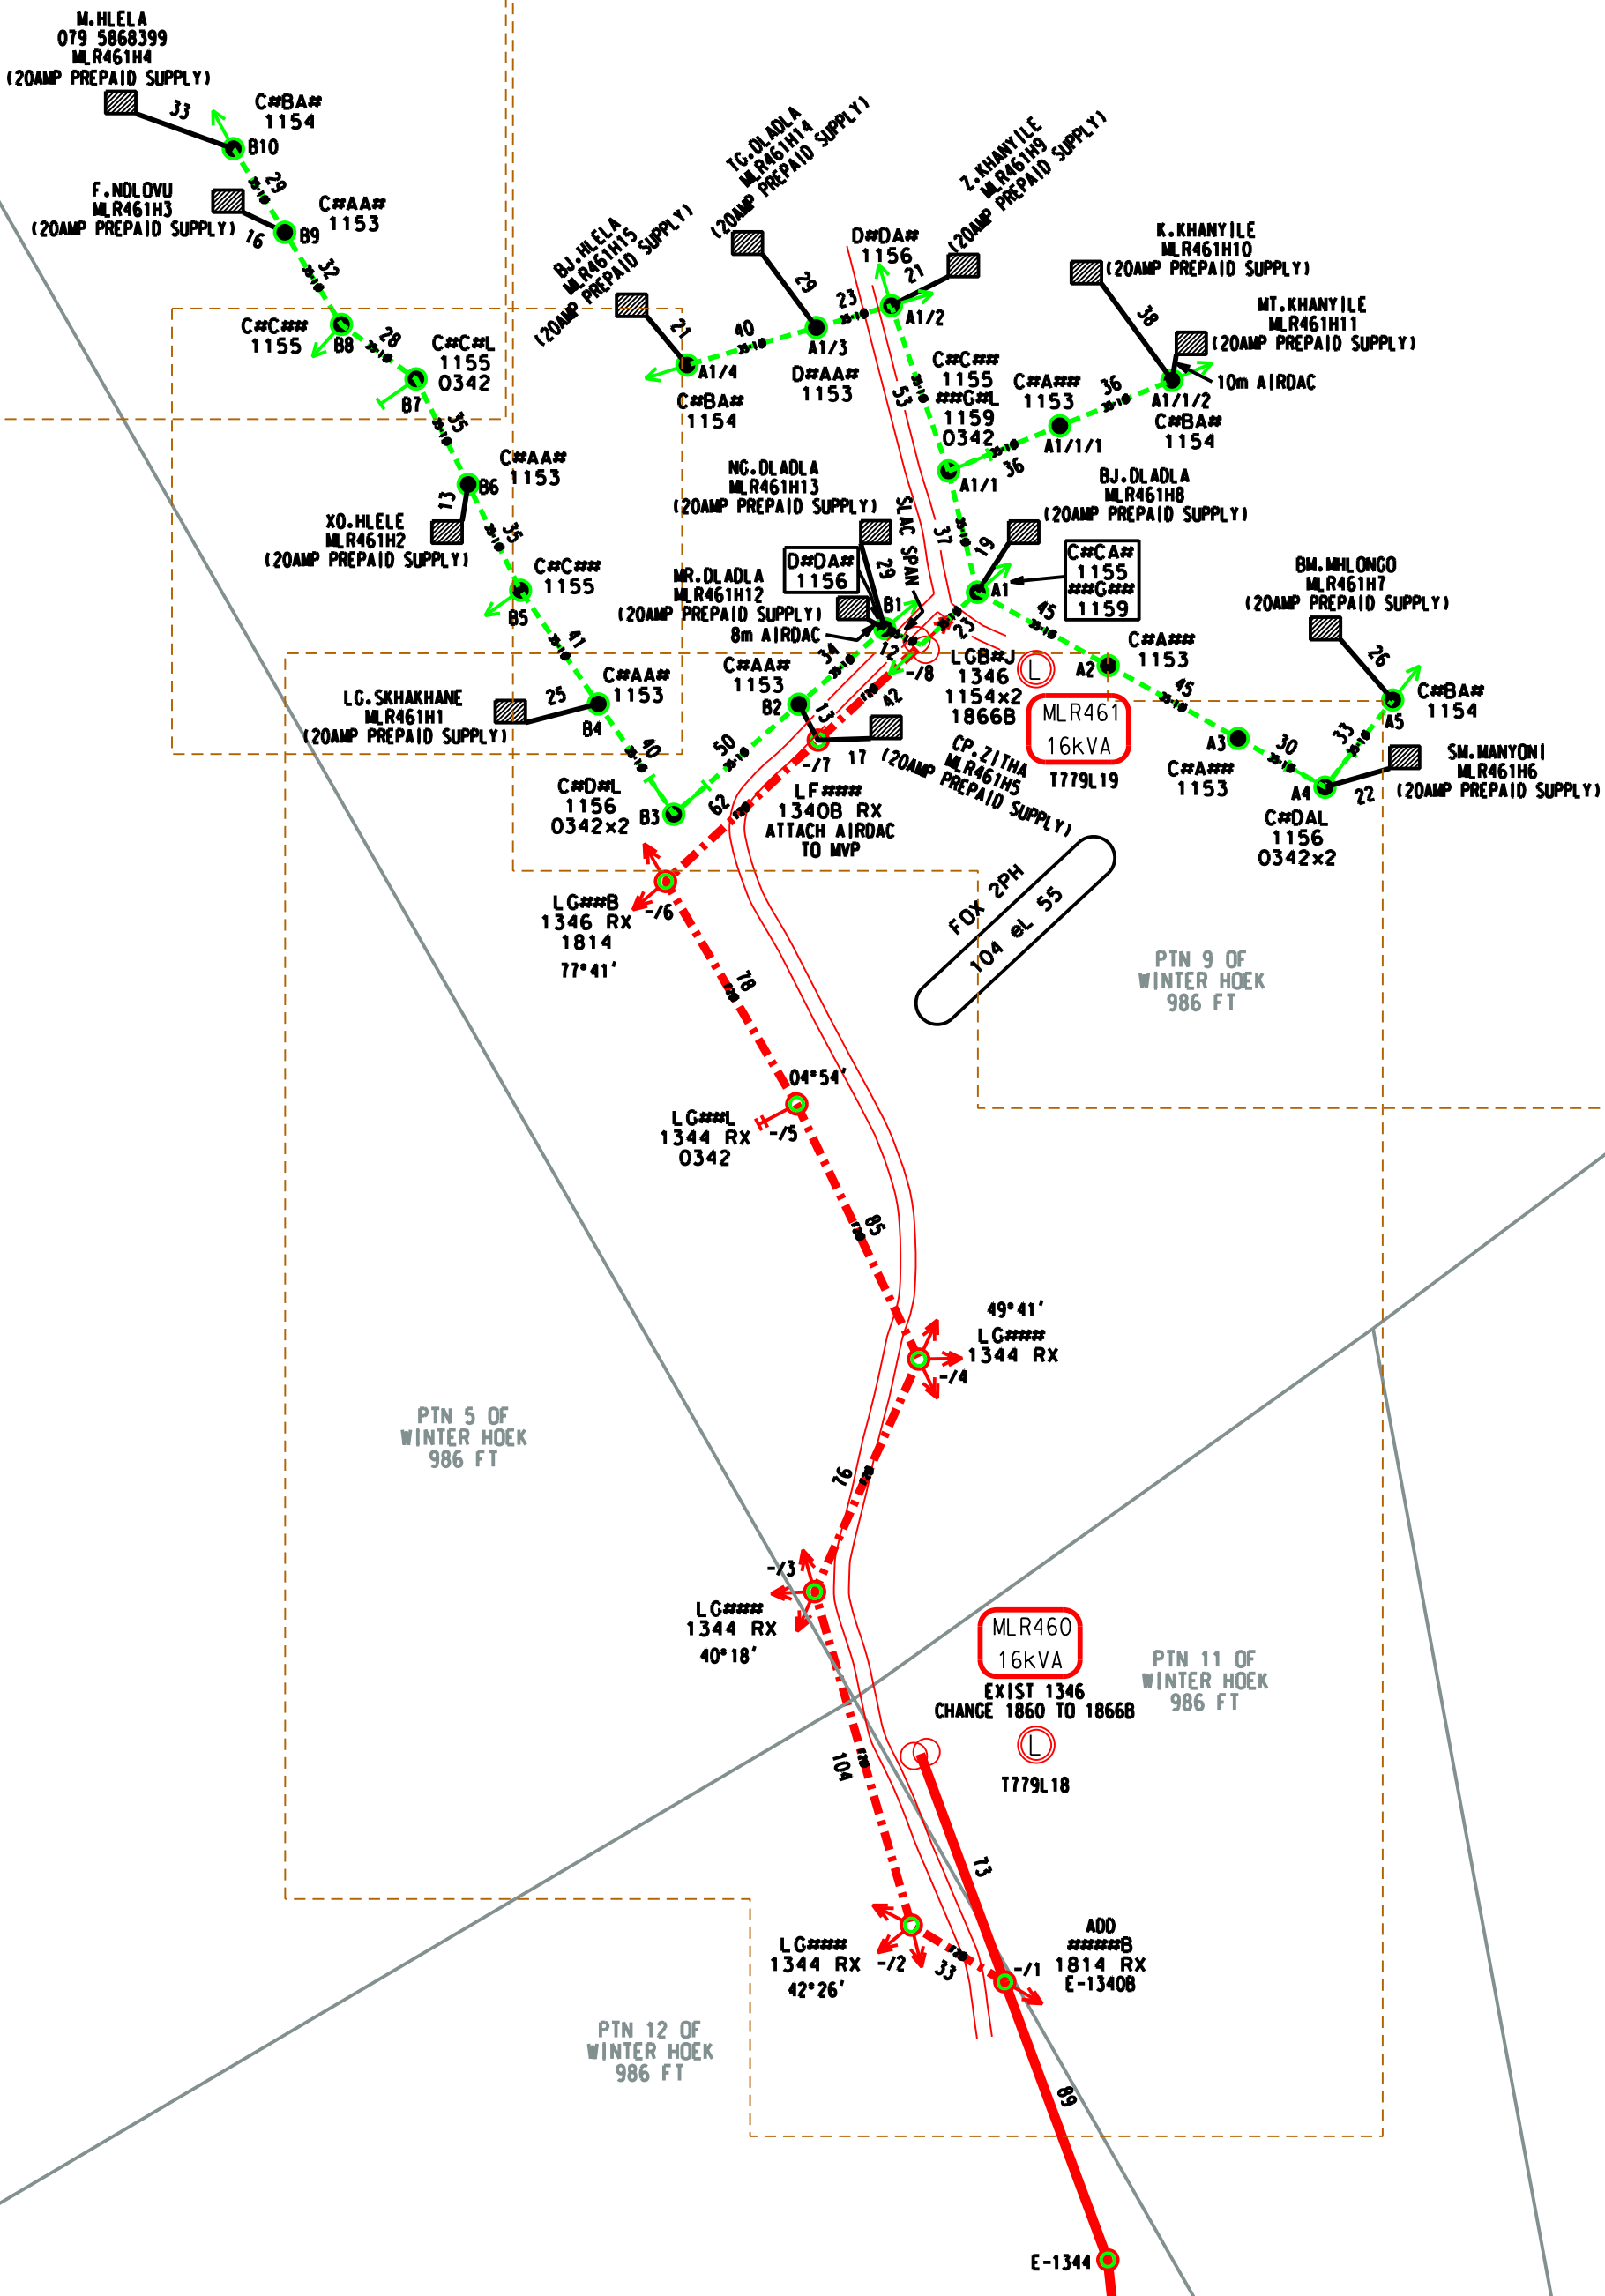

M.HLELA
079 5868399
MLR461H4
(20AMP PREPAID SUPPLY)

F.NDLOVU
MLR461H3
(20AMP PREPAID SUPPLY)

B.J.HLELA
MLR461H5
(20AMP PREPAID SUPPLY)

T.G.DI ADLA
MLR461H14
(20AMP PREPAID SUPPLY)

Z.KHANYILE
MLR461H9
(20AMP PREPAID SUPPLY)

K.KHANYILE
MLR461H10
(20AMP PREPAID SUPPLY)

M.T.KHANYILE
MLR461H11
(20AMP PREPAID SUPPLY)

X.O.HLELE
MLR461H2
(20AMP PREPAID SUPPLY)

N.G.DLADLA
MLR461H13
(20AMP PREPAID SUPPLY)

B.J.DLADLA
MLR461H8
(20AMP PREPAID SUPPLY)

B.M.MHLONGO
MLR461H7
(20AMP PREPAID SUPPLY)

L.G.SKAKHANE
MLR461H1
(20AMP PREPAID SUPPLY)

M.R.DLADLA
MLR461H12
(20AMP PREPAID SUPPLY)

S.M.MANYONI
MLR461H6
(20AMP PREPAID SUPPLY)

MLR461
16kVA
T779L19

L.G.SKAKHANE
1346 RX
1814
77°41'

FOX 2PH
104 el. 55

PTN 9 OF
WINTER HOEK
986 FT

L.G.SKAKHANE
1344 RX
0342

L.G.SKAKHANE
1344 RX
-74

PTN 5 OF
WINTER HOEK
986 FT

L.G.SKAKHANE
1344 RX
40°18'

MLR460
16kVA
EXIST 1346
CHANGE 1860 TO 1866B

PTN 11 OF
WINTER HOEK
986 FT

L.G.SKAKHANE
1344 RX
42°26'

ADD
*****B
1814 RX
E-1340B

PTN 12 OF
WINTER HOEK
986 FT

E-1344