
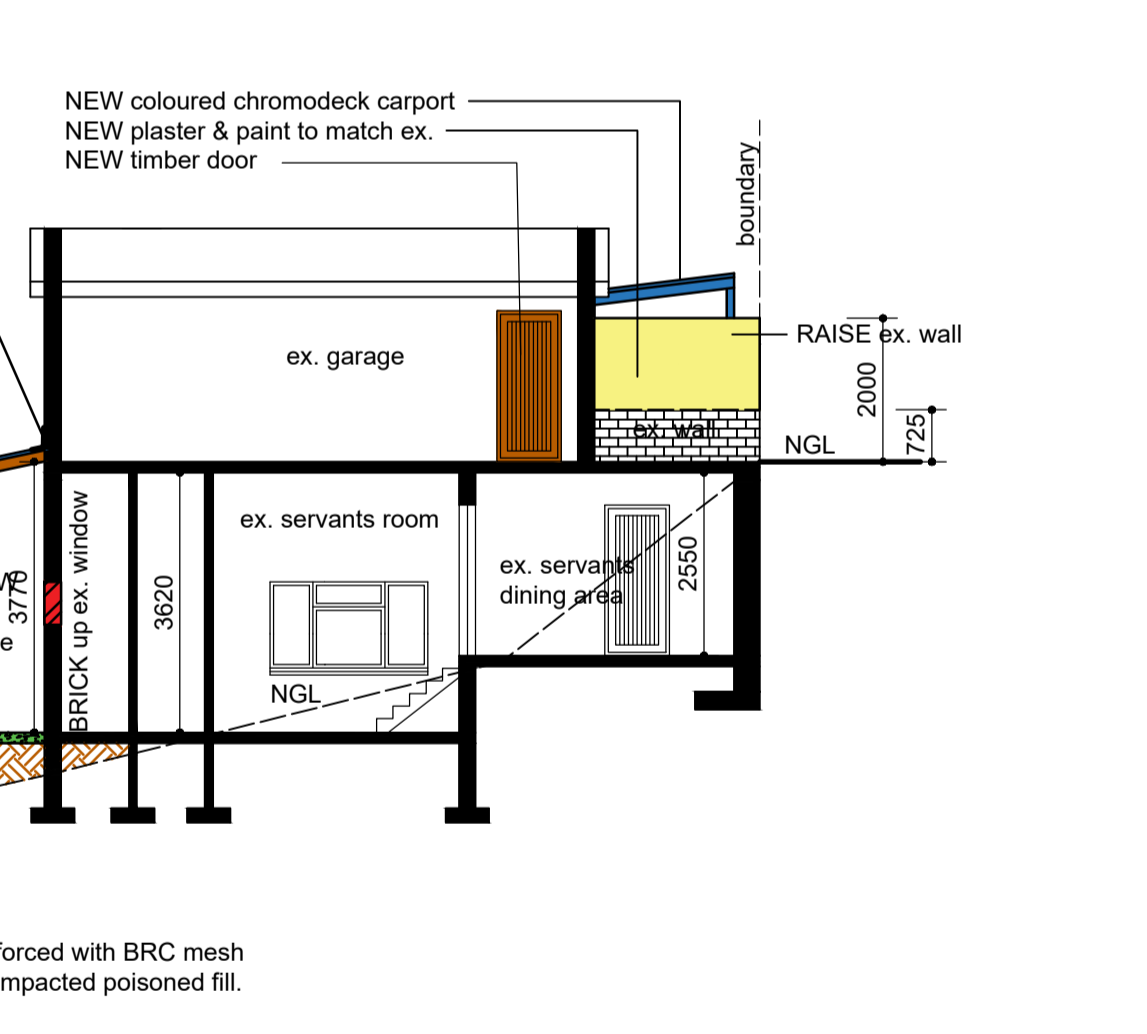
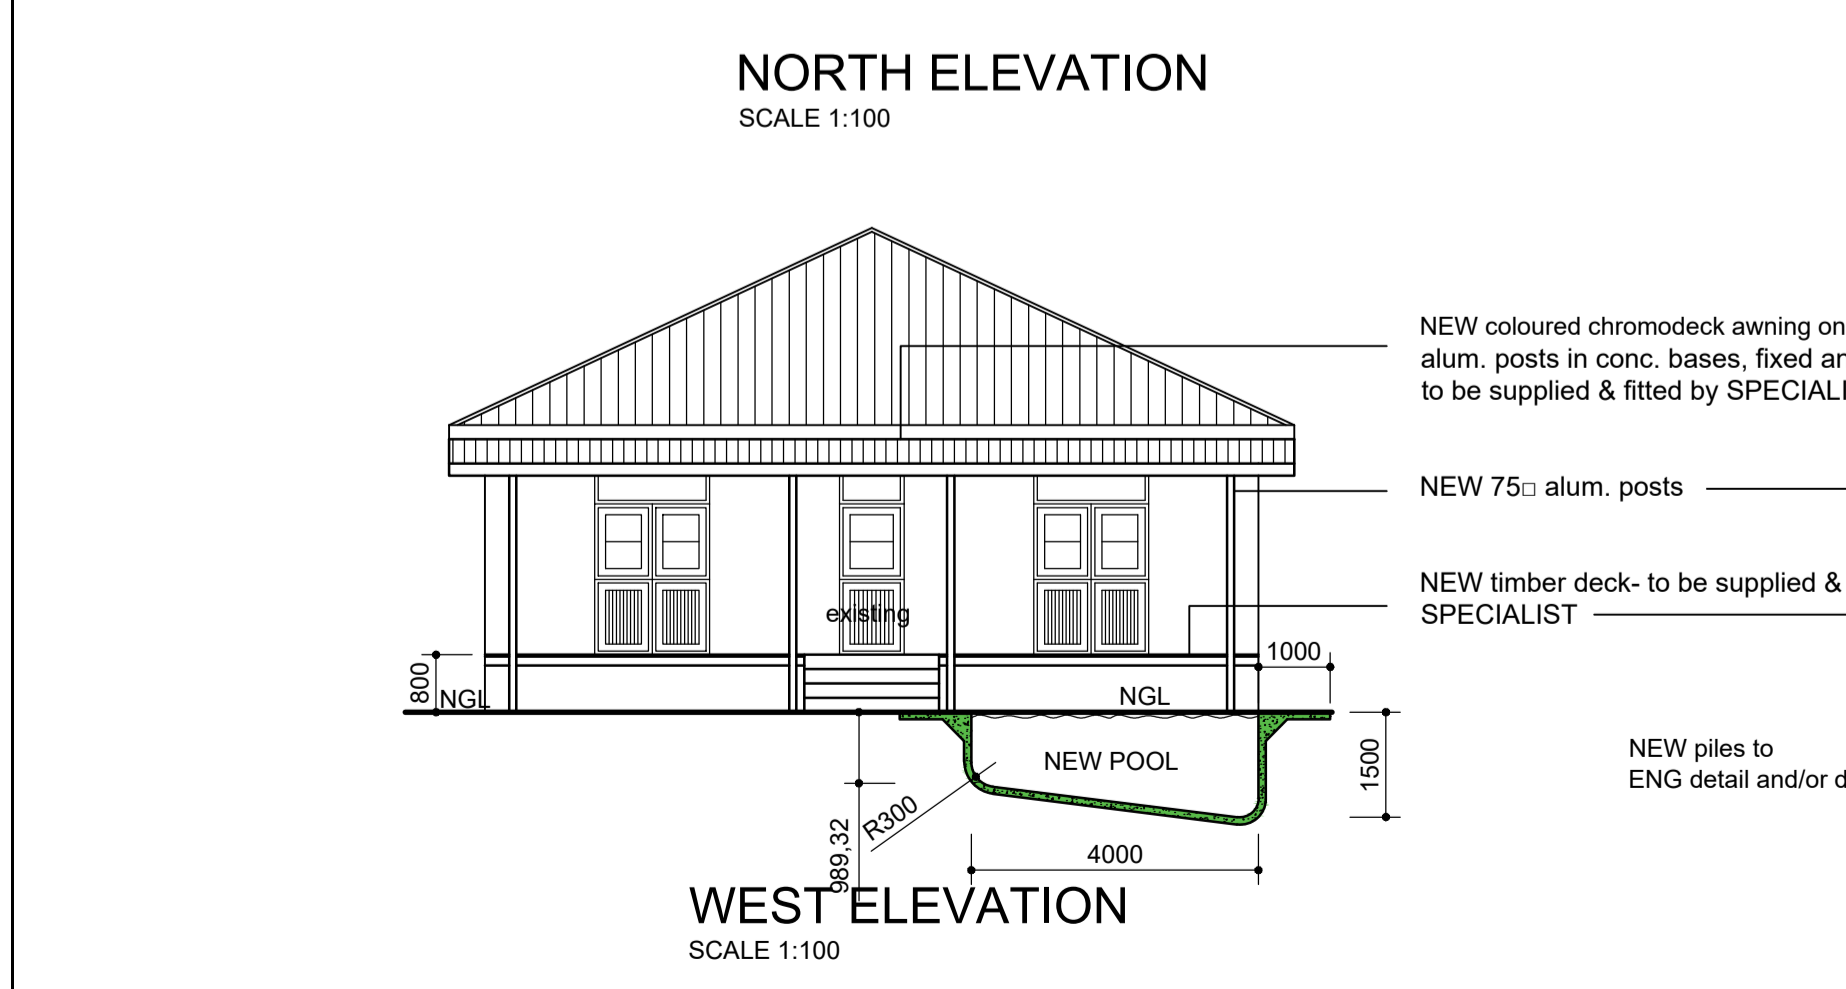
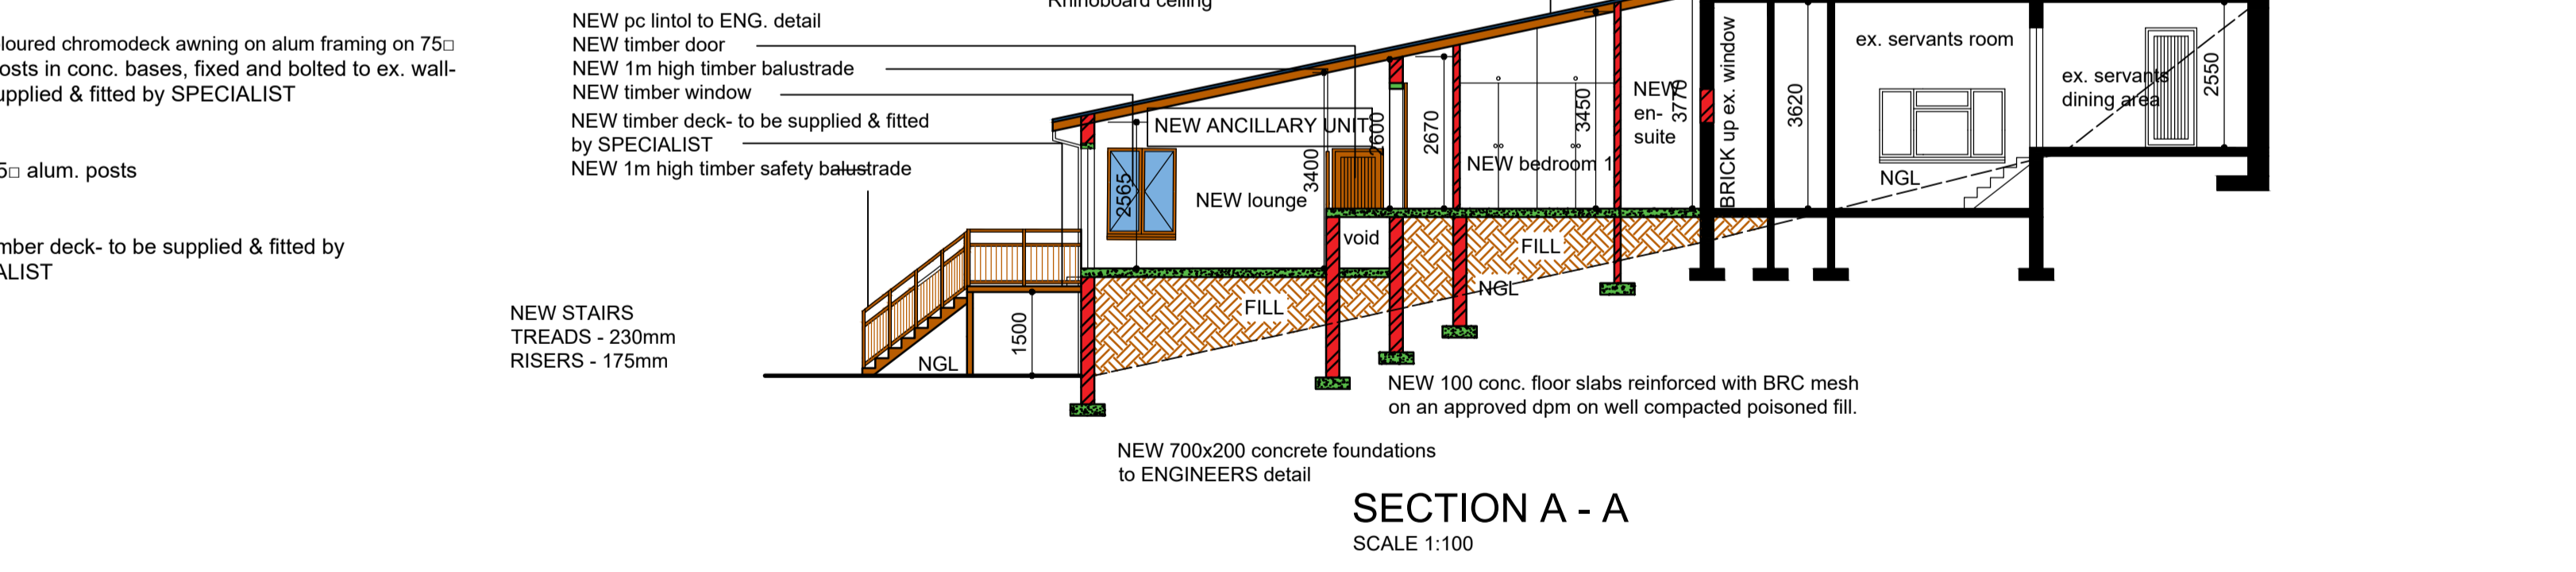
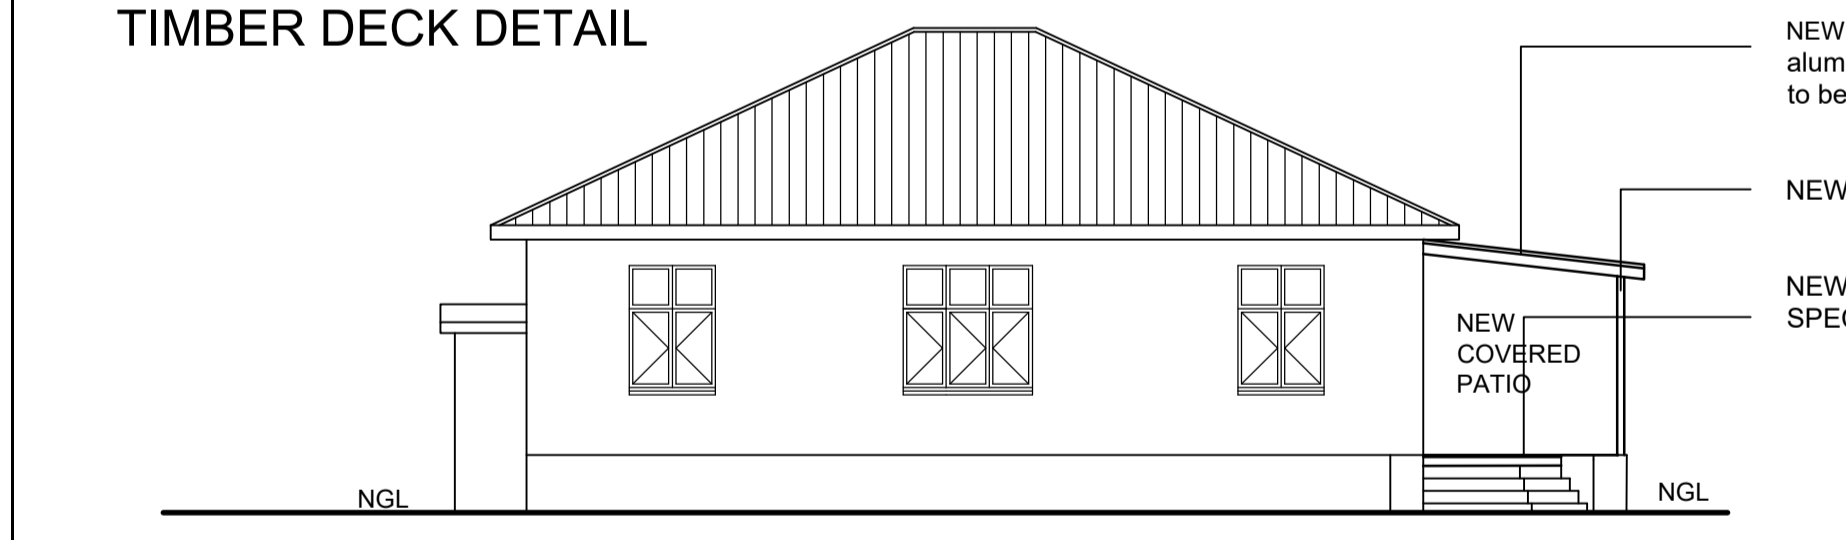
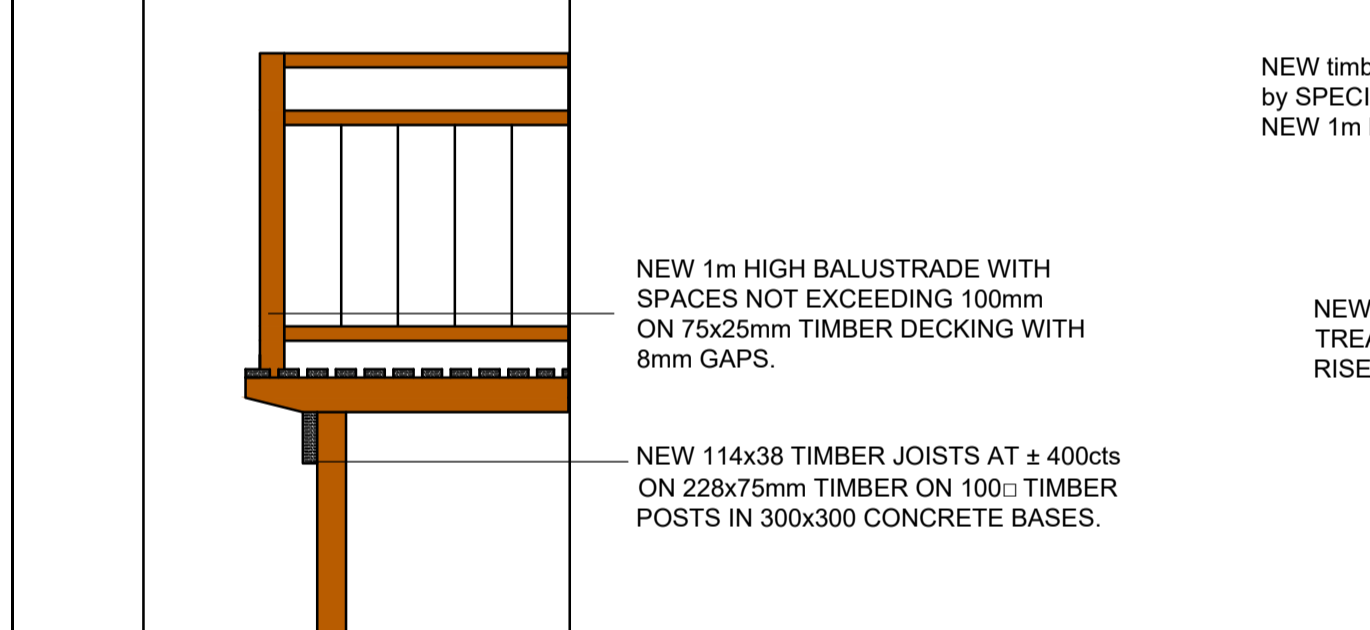
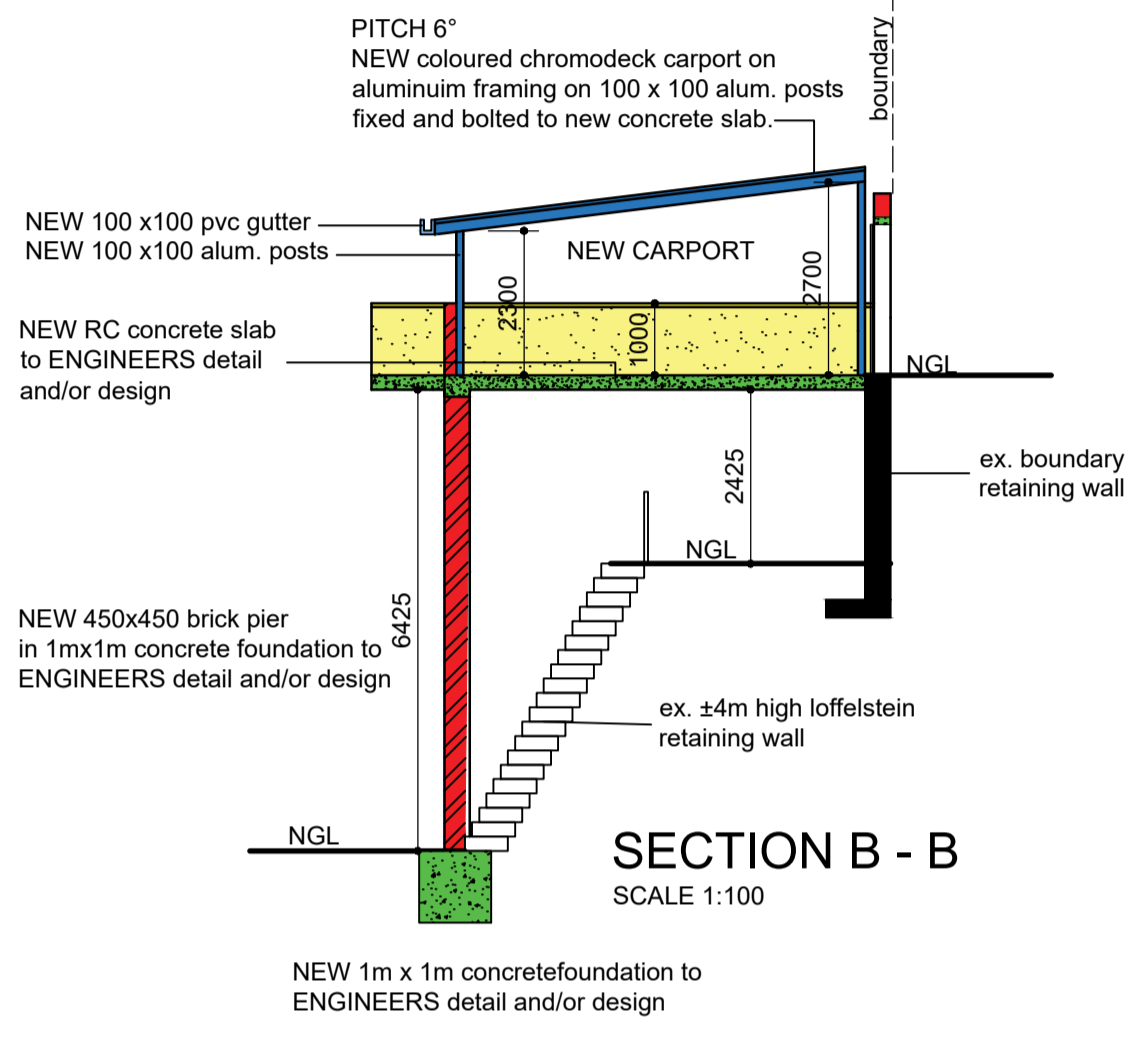
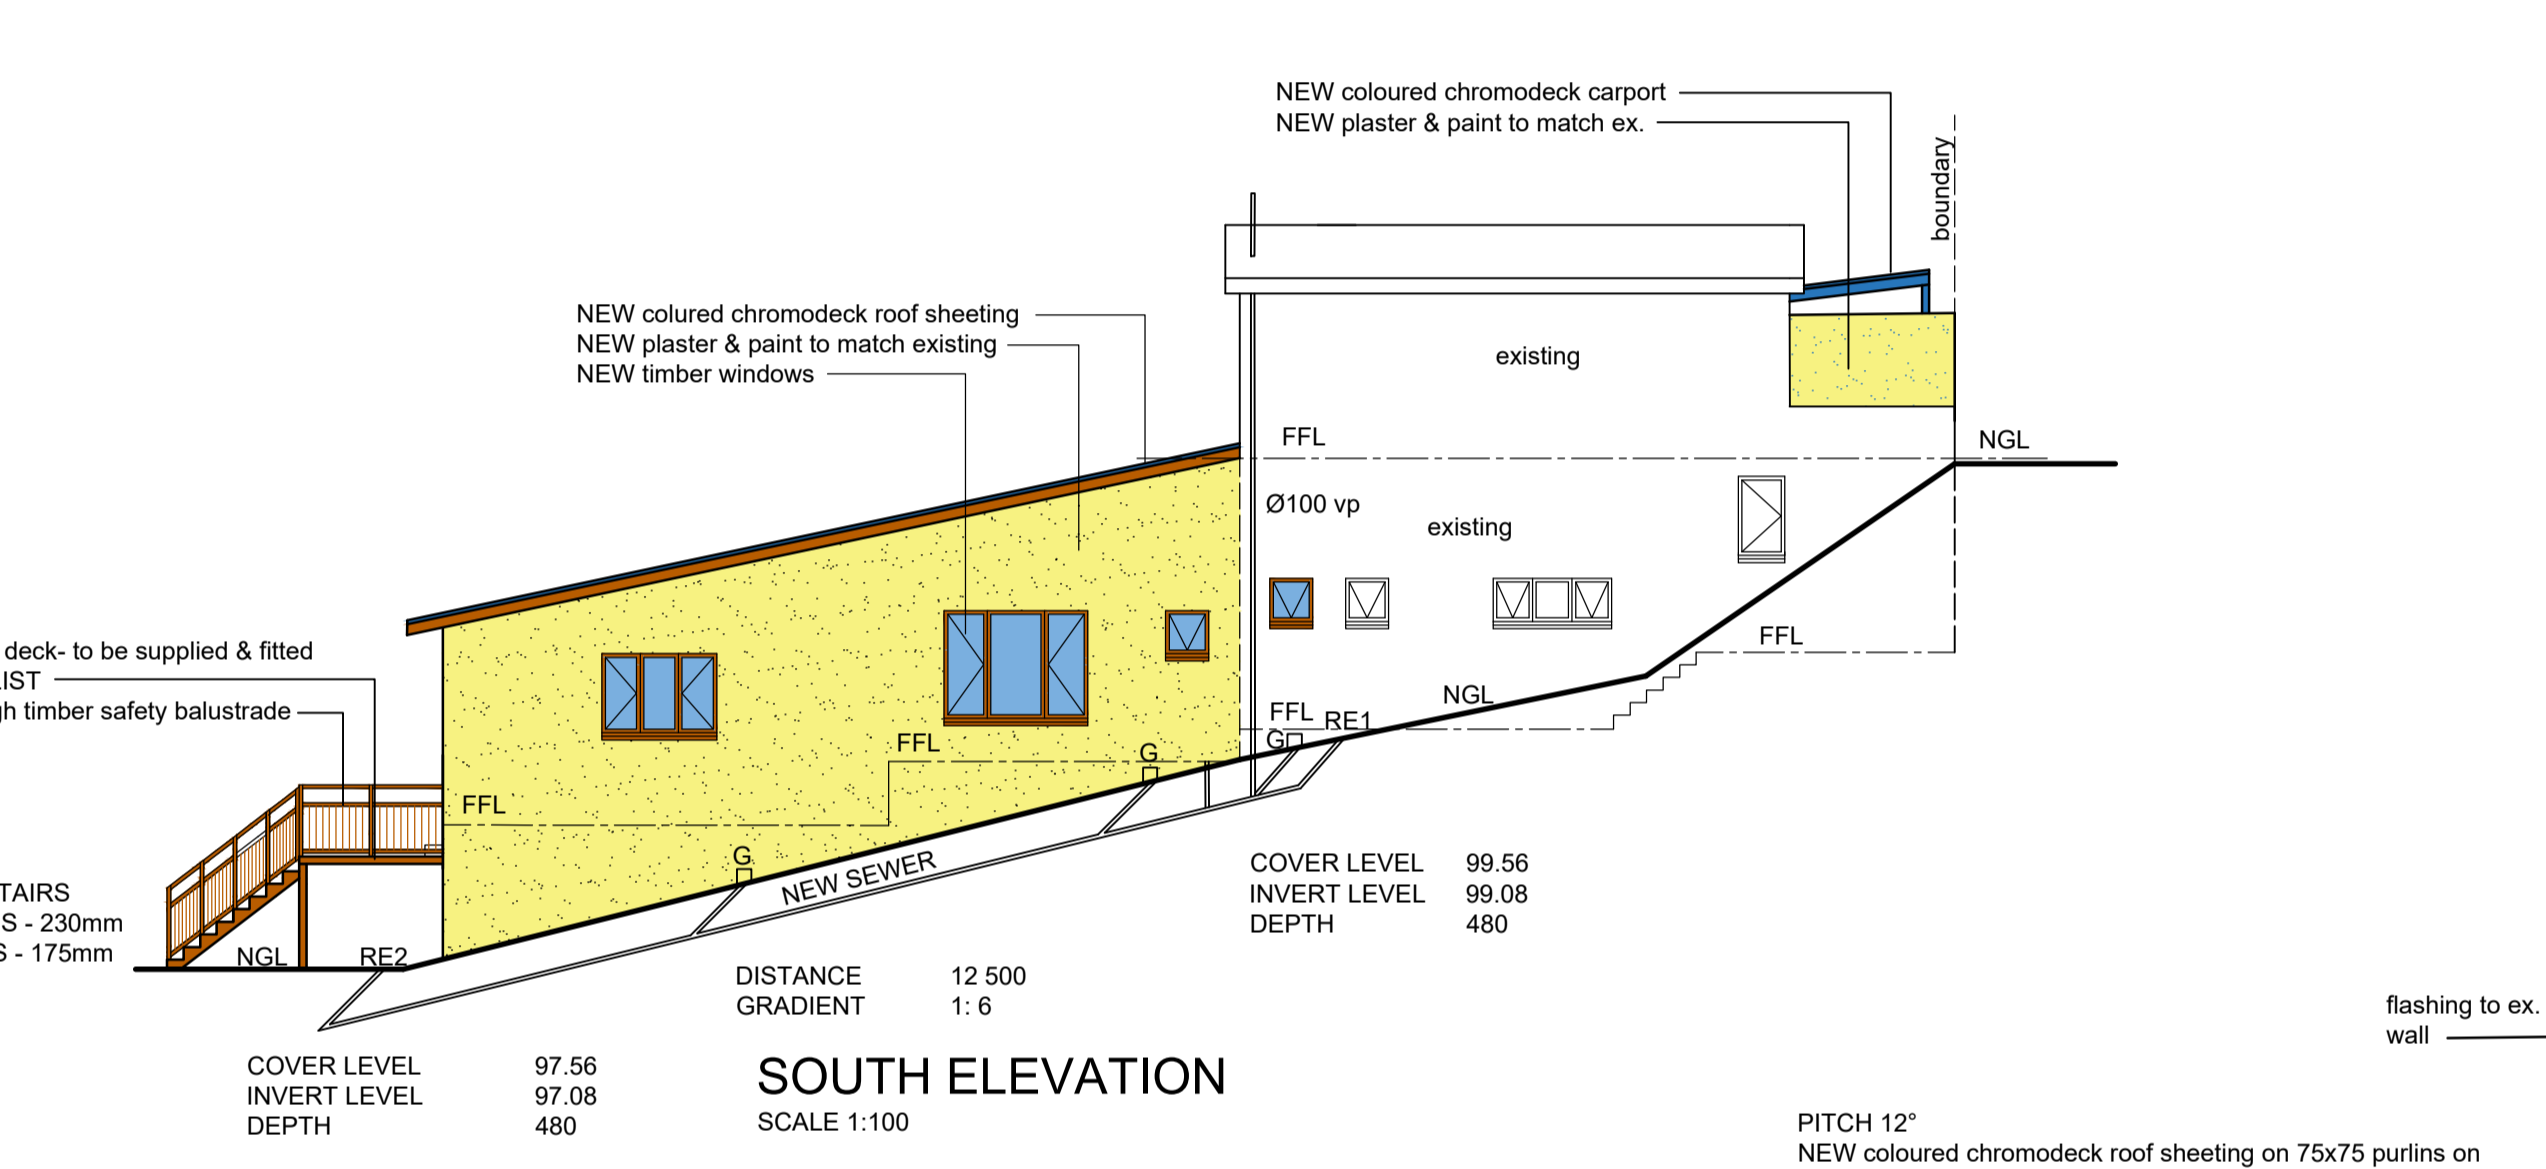
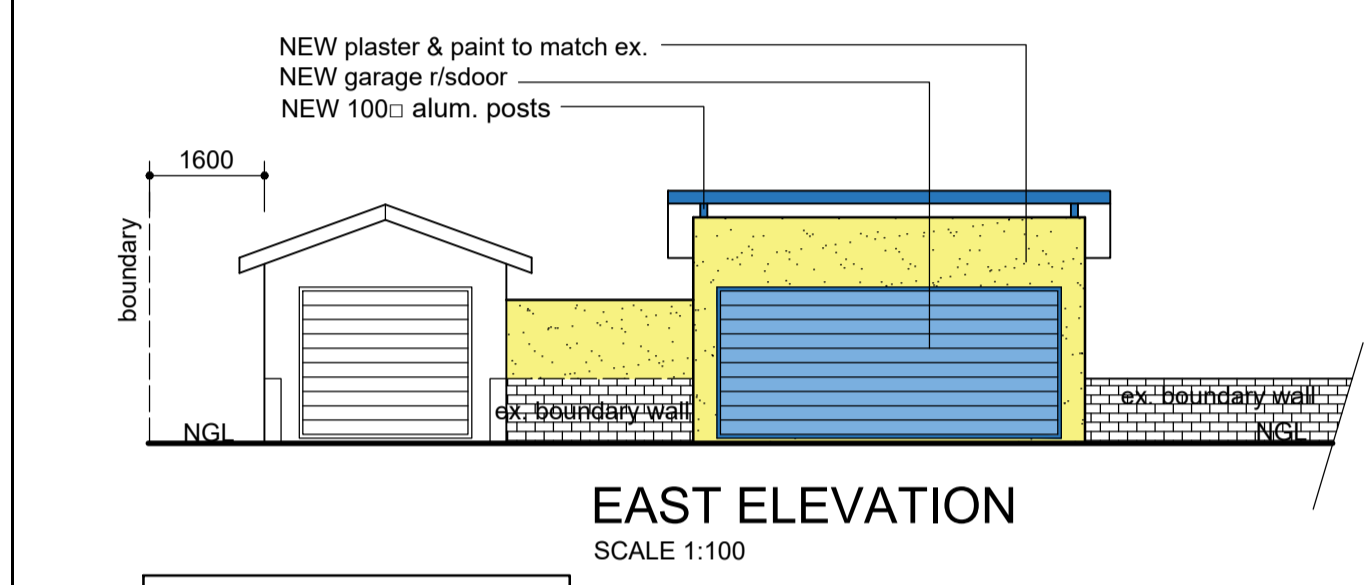
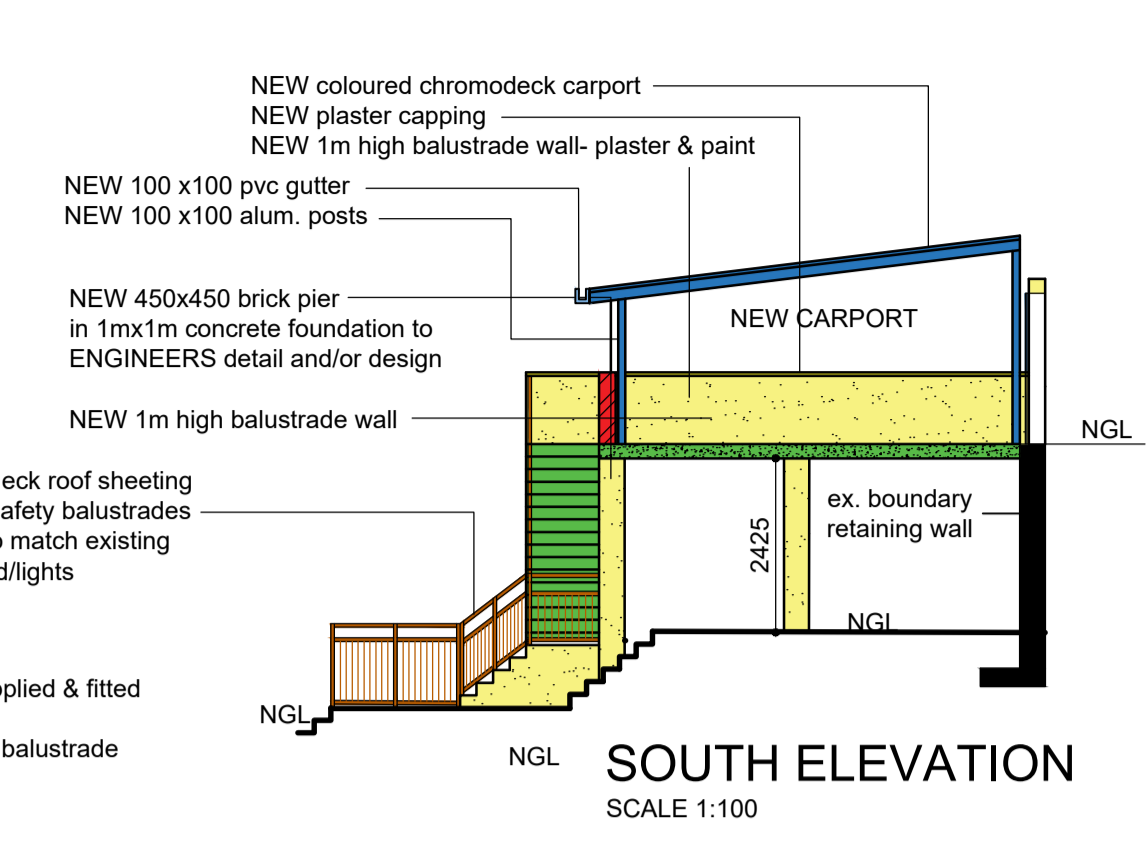
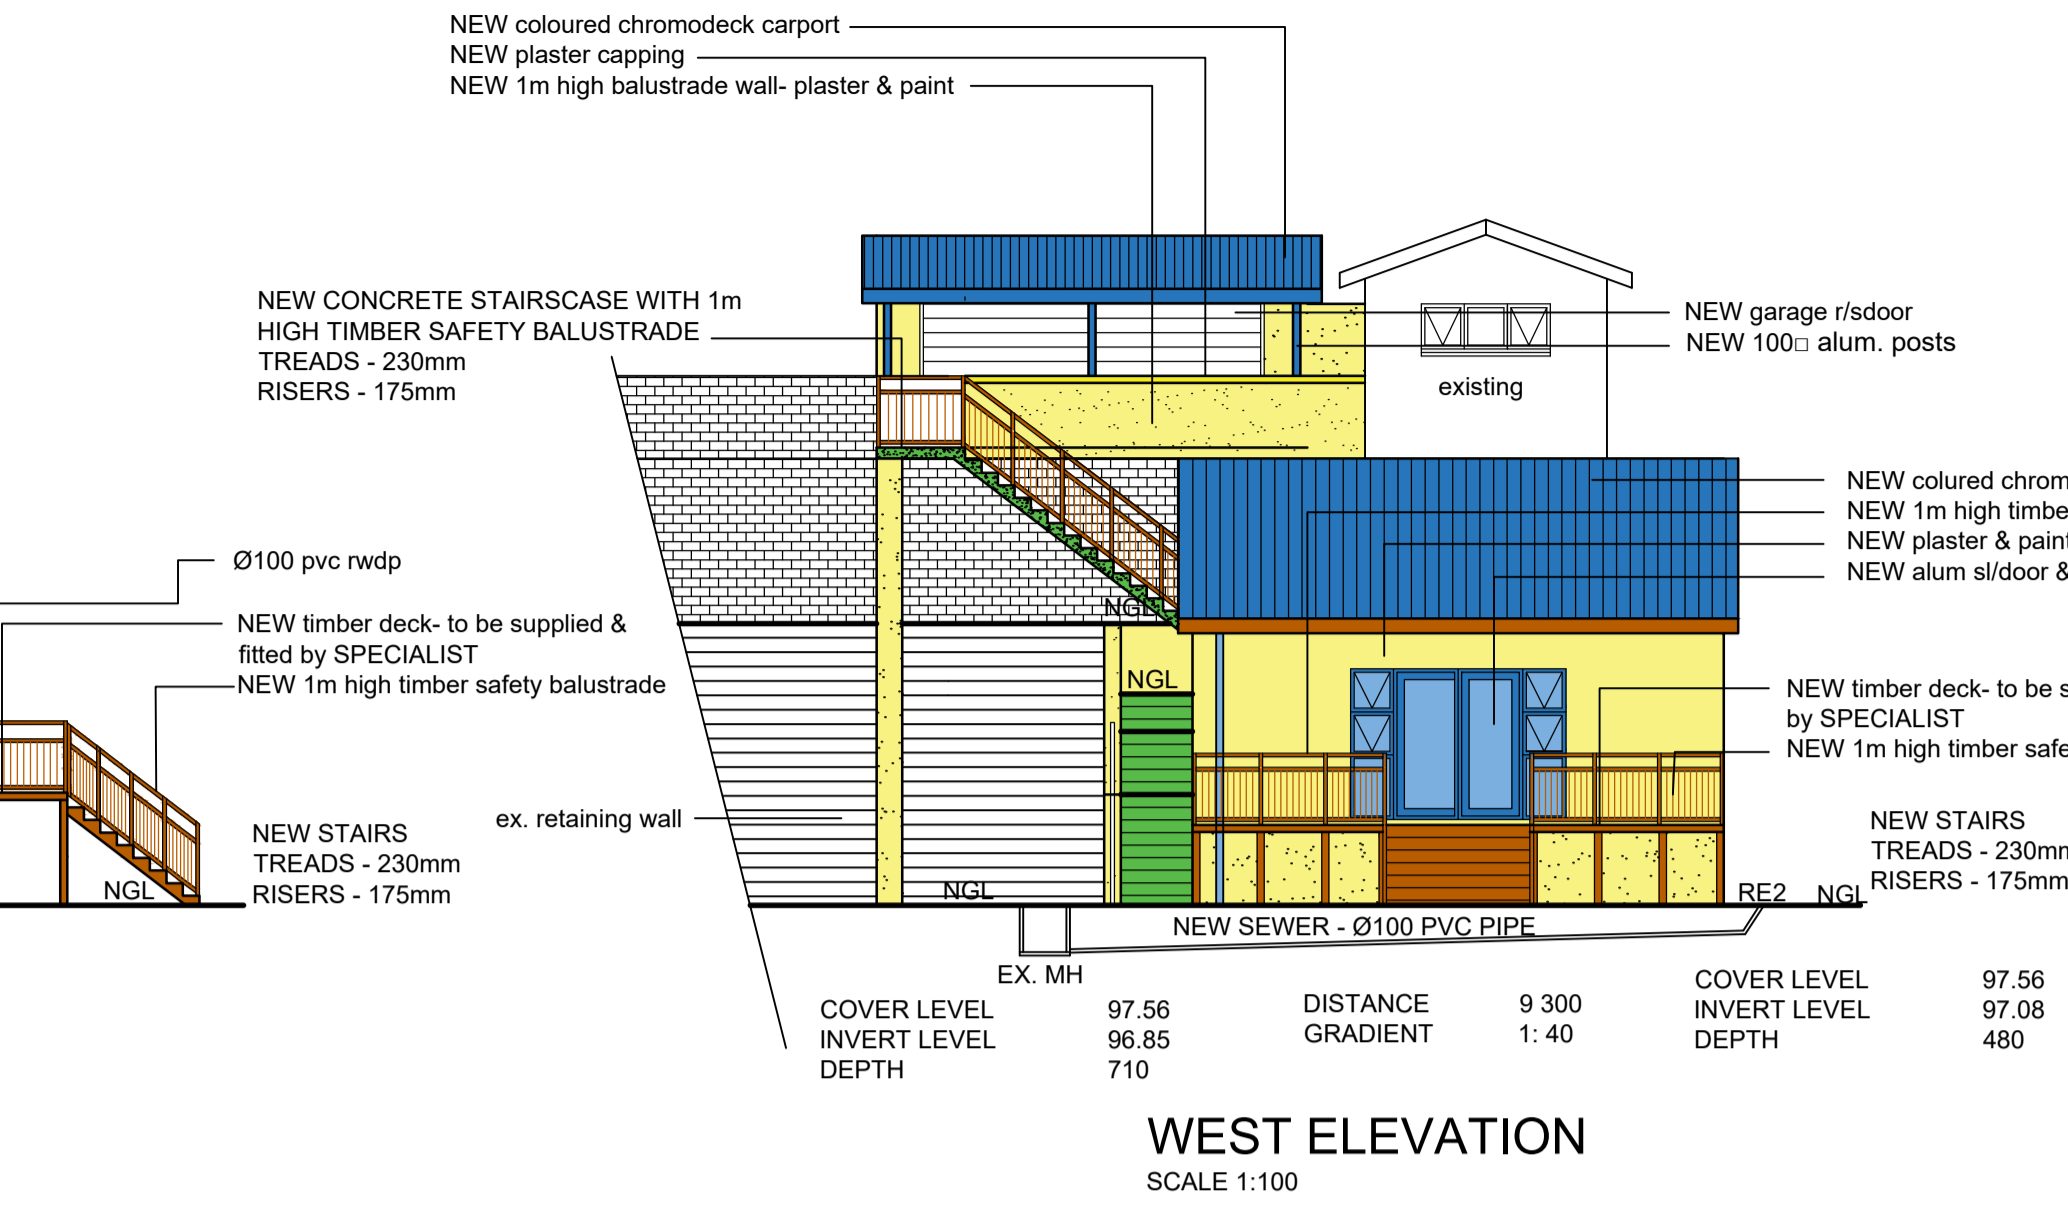


NEW WORK- ANCILLARY UNIT, CARPORT & POOL

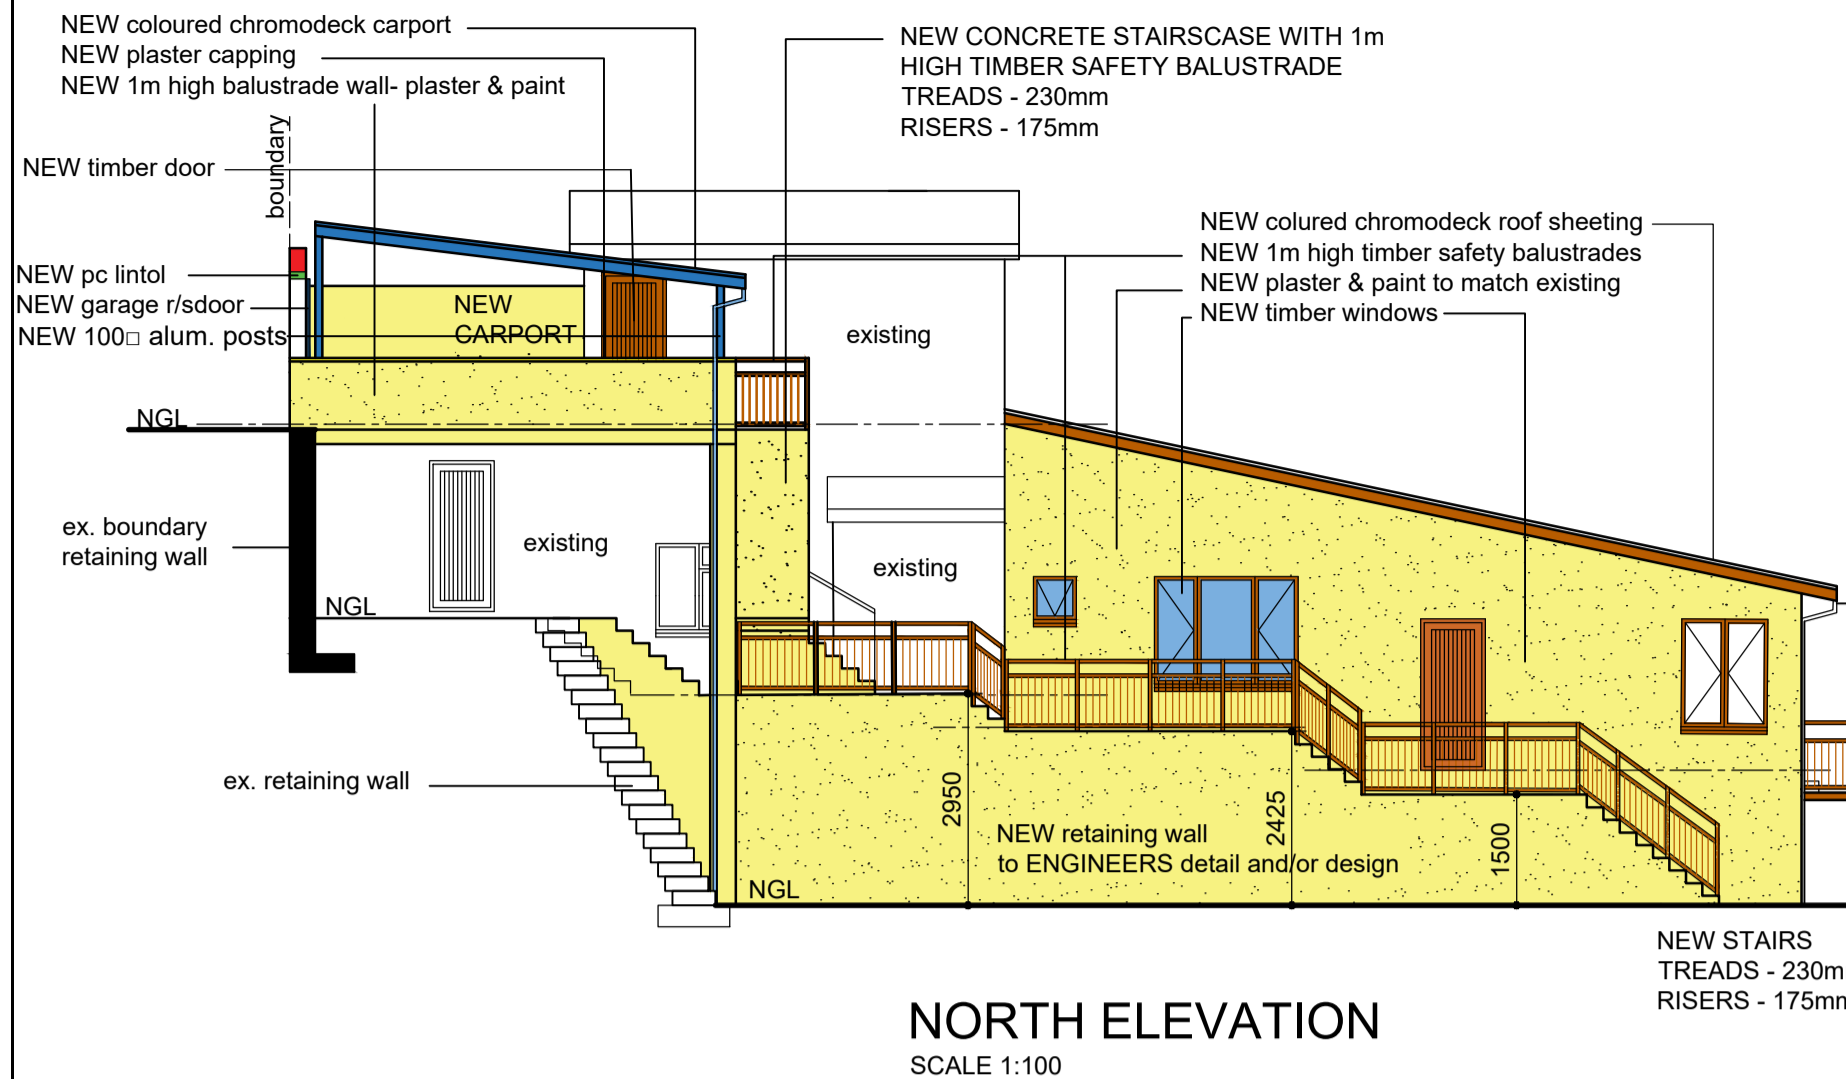

ADDITIONAL AREA 144.74 SQ.M

OWNERS SIGNATURE: TELEPHONE No: 0828008166

PROPOSED NEW ANCILLARY UNIT, CARPORT & SWIMMING POOL
AR 29 CLARENDON ROAD
ON REM OF ERF 787
DUIKERFONTEIN
FOR J.A. SCHAFER

GRAHAM BRAUM
ARCHITECTURAL DESIGNER
Pr.S.Arch.T
REG NO: 570010
13 HELEN JOSEPH ROAD TEL: 031 2054142
DURBAN CELL: 082 4540441
4001 EMAIL: gpbdesigners@gmail.com

SCALE : 1 TN 100
DESIGNER : G.P.BRAUM
DRAWN : B.M.BRAUM
DATE : SEPTEMBER 2023

DRAWING No: 6734/23/2 OF 2