


16kVA 10
Project no: NG136889151
Name: Signet Rannias Mashego
Total Length of line: 0.560km
Surveyor: Thomas

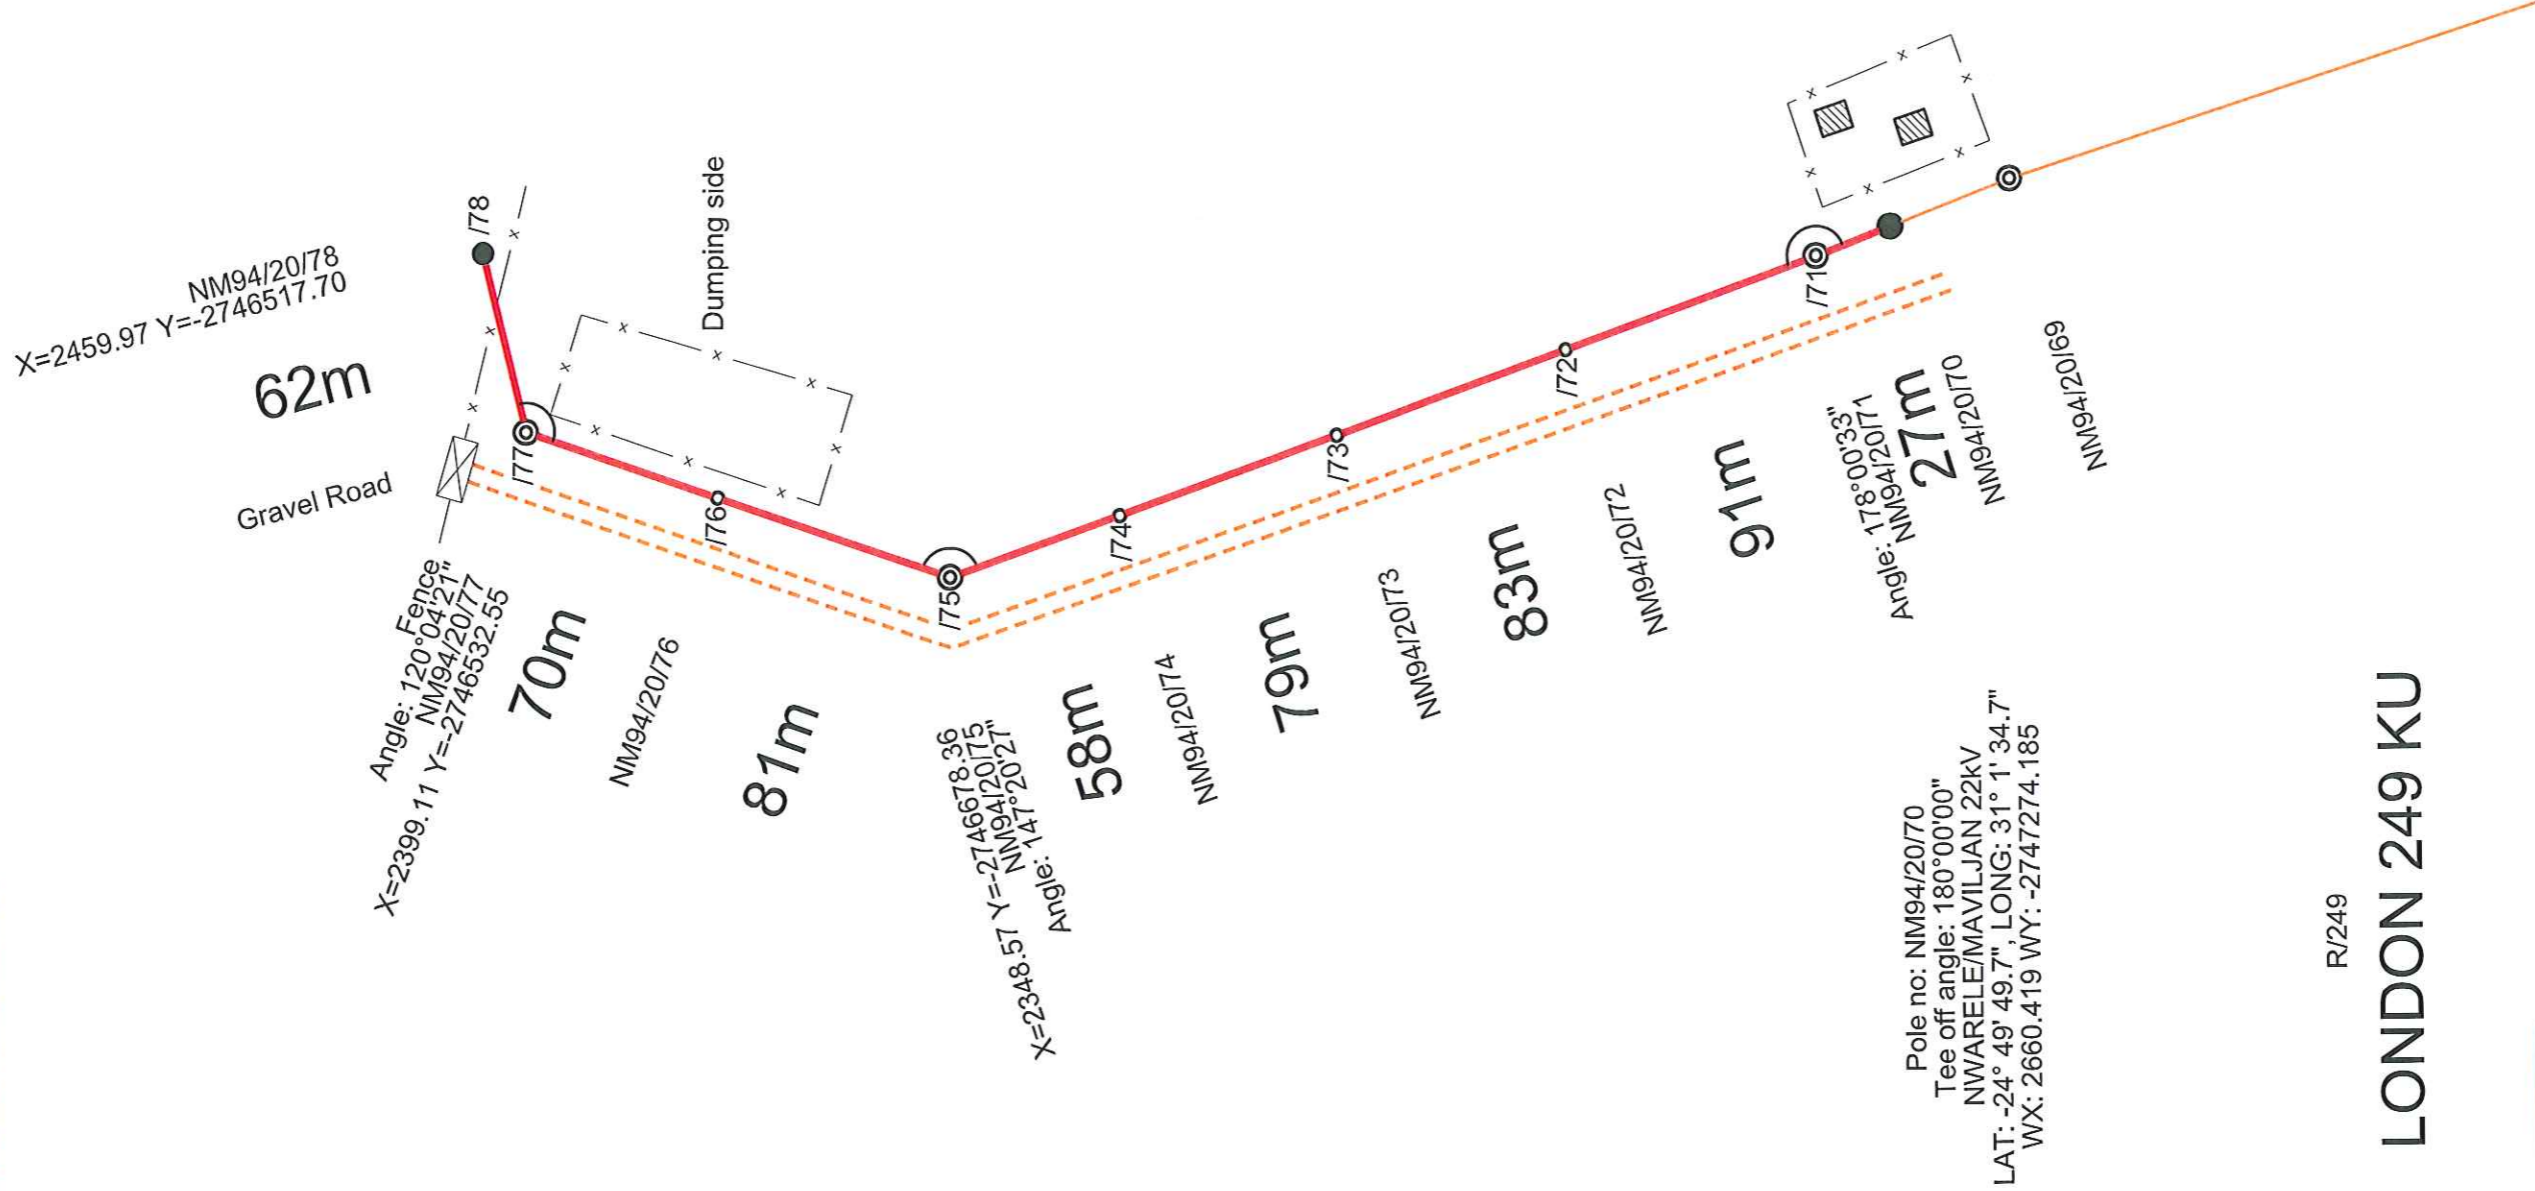

R/249

LONDON 249 KU

Pole no: NM94/20/70
Tee off angle: 180°00'00"
NWARELE/MAVILJAN 22KV
LAT: -24° 49' 49.7", LONG: 31° 1' 34.7"
WX: 2660.419 WY: -2747274.185

NOTE: RED PEGS on site
indicate structure position.

PLEASE NOTE:
No protected trees/plants may be cut/trimmed/removed
unless the applicable tree permit is issued and handed
to the construction contractor.