


DATA			
SYE/SIDES / METER/METRES	RIGTINGSHOEKE ANGLE OF DIRECTION	KOORDINATE / CO-ORDINATES STELSEL / SYSTEM	HOOGTES / HEIGHTS
KONSTANTE/CONSTANTS		X	Y

OPPERVLAKTE / AREA: _____
 OPGEMEET DEUR: _____ DATUM: _____
 SURVEYED BY: _____ DATE: _____

- VERWYSING REFERENCE
- Existing MV
 - New MV
 - Ex Single Phase MV - Upgrade To 3 Phase
 - Existing LV
 - New LV
 - Ex LV (Dispute)
 - TRF Zone Boundary
 - Existing MV Structure
 - ⊙ New MV Structure Bend/T Diff
 - New MV/LV Structure - Intermediate
 - New TRF
 - ⊙ Existing TRF
 - ⊙ Protected Tree

LIGGINGPLAN LOCALITY SKETCH

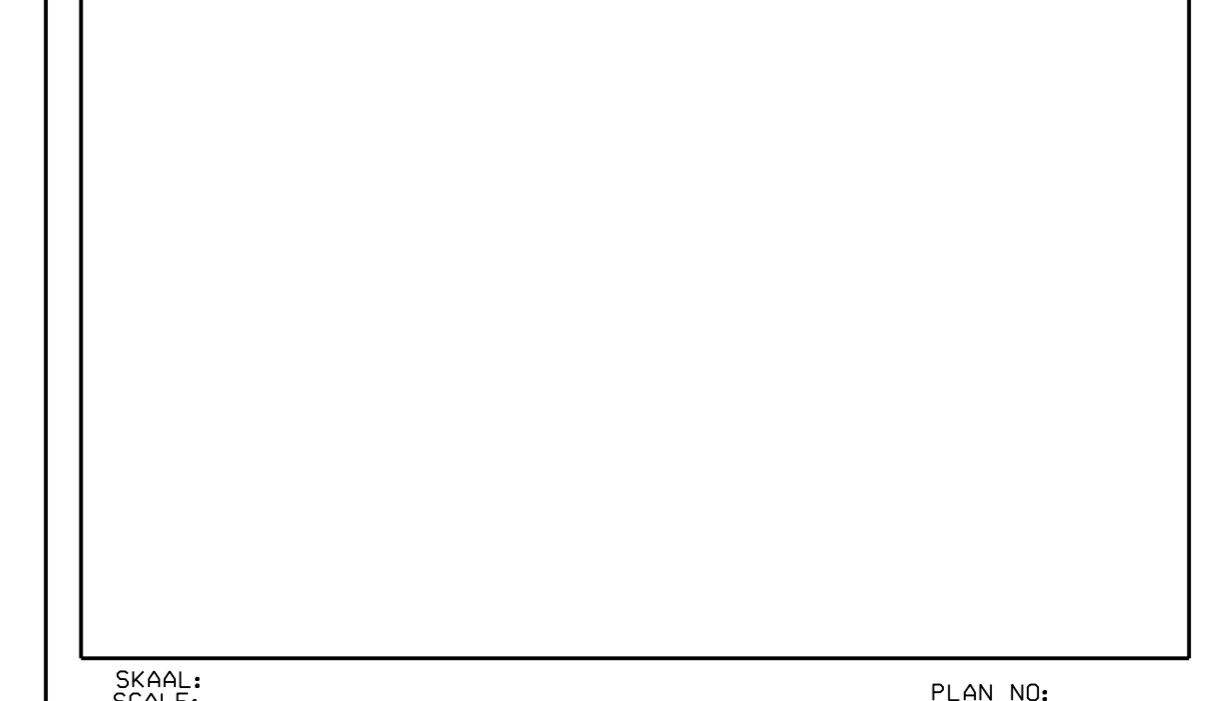

SKAAL / SCALE: _____ PLAN NO: _____

NO	REVISION/REVISIE	BY	DATE	DESCRIPTION

NTSAGO VILLAGE ELECTRIFICATION
 MV & LV LAYOUT
 AS PEGGED PLAN
 SHEET 1 OF 4

DRAWN BY: AV	APPROVED BY: GOSSENUP	DATUM/SYSTEM WG31	HEX 0
-----------------	--------------------------	----------------------	----------

SCALE: 1:1000