













Namas Wind Farm, Northern Cape




Layout Map



Legend


-  Eskom power line (to be constructed)
 -  Eskom power line (existing)
 -  Main road
 -  Farm Portions
 -  Namas Wind Farm Affected Properties
- Layout Plan (development footprint):**
-  Wind Turbine
 -  Access Alternative (to be upgraded)
 -  Existing roads to be upgraded
 -  Internal Access Roads to be constructed
 -  On-site Facility Substation
 -  Laydown area
 -  O&M Buildings

Scale: 1:44 000
 Projection: LO17
 Map Ref: Namas - Layout Map (zoom-in) (WF) - 13.09.18

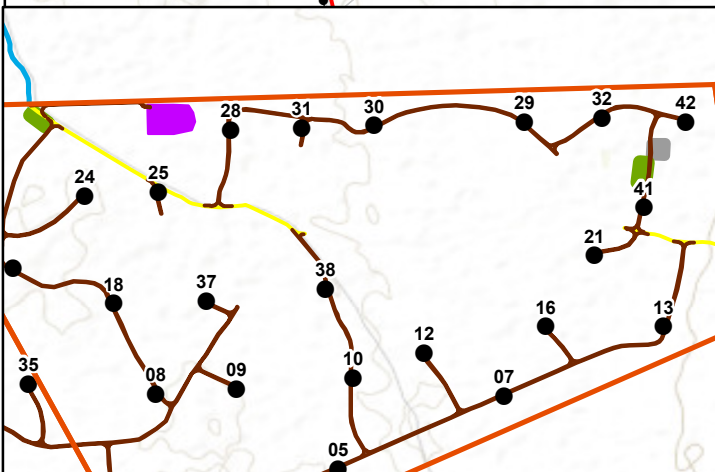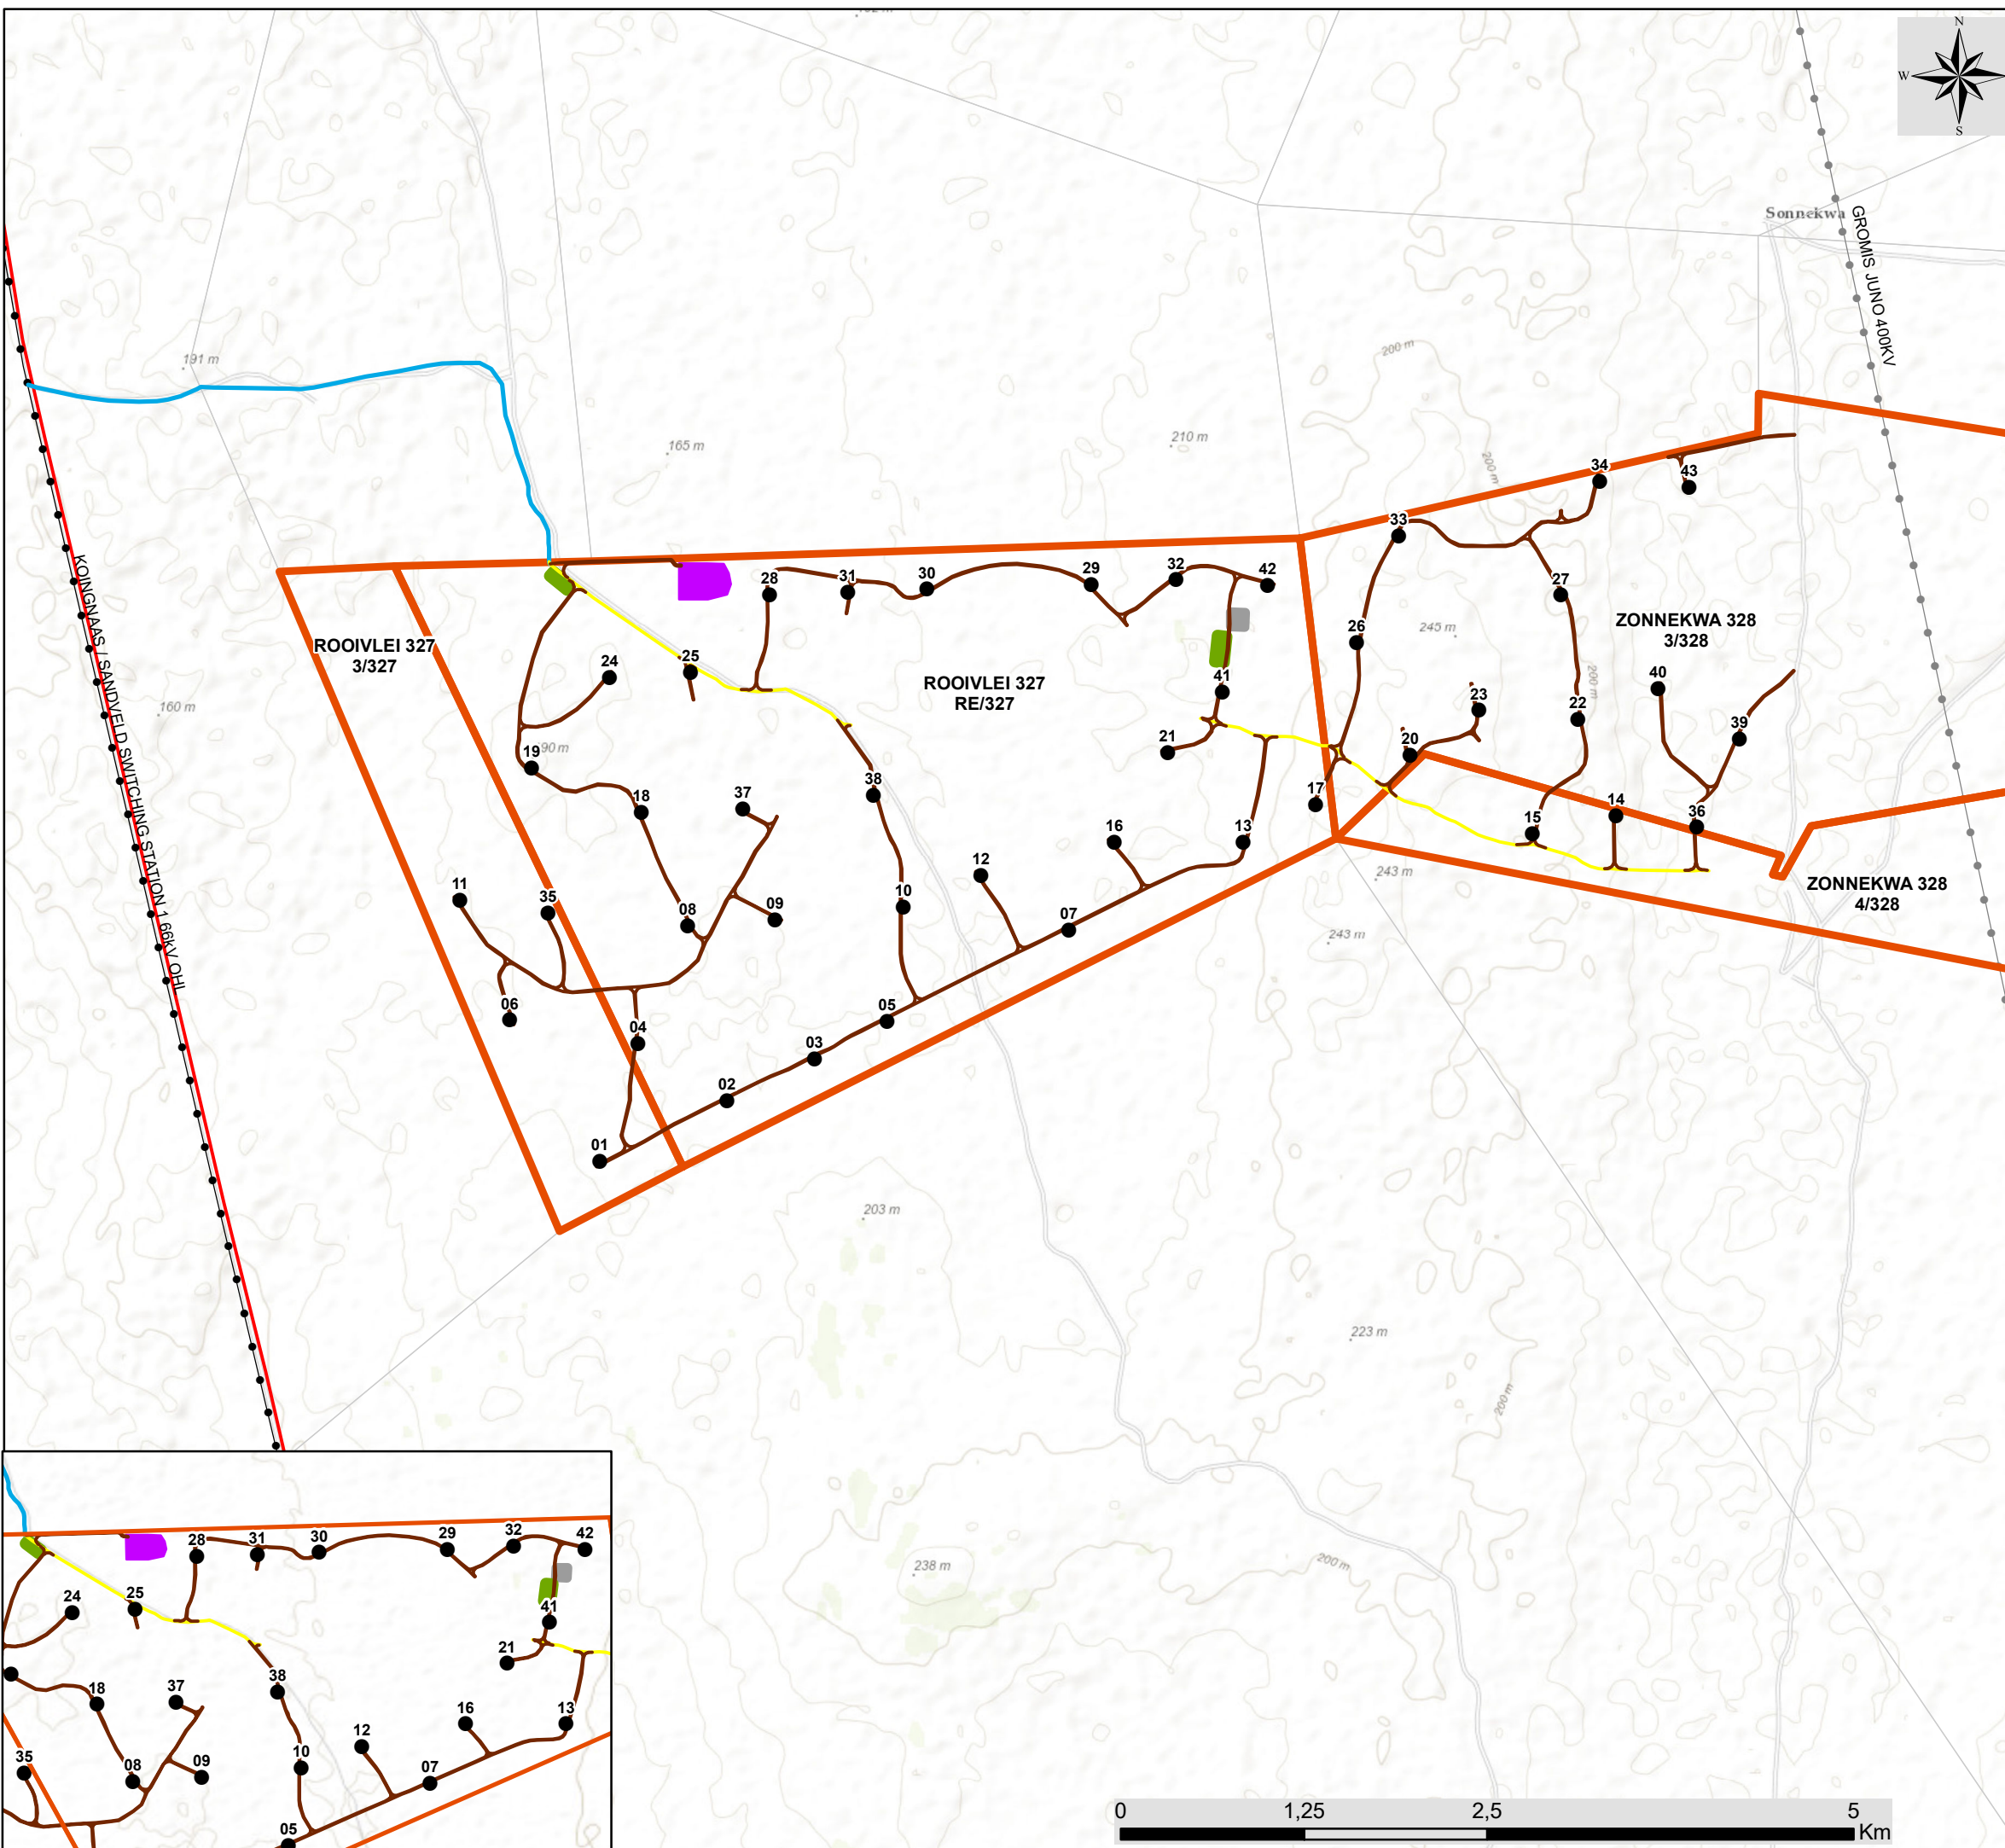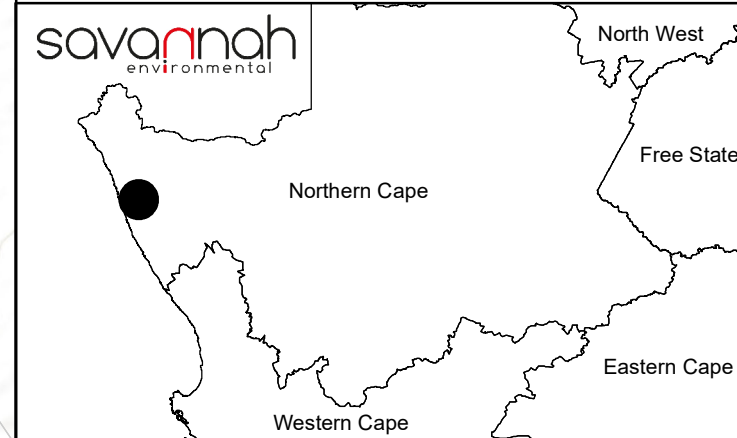



Namas Wind Farm, Northern Cape

Environmental Sensitivity and Layout Map


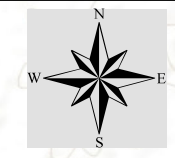


Legend

- Eskom substation
 - Eskom power line (to be constructed)
 - Eskom power line (existing)
 - Regional road
 - Main road
 - Perennial river
 - Non-perennial river
 - Farm Portions
 - Namas Wind Farm Project Site
- Layout Plan (development footprint):**
- Wind Turbine
 - Access Alternative (to be upgraded)
 - Existing roads to be upgraded
 - Internal Access Roads to be constructed
 - On-site Facility Substation
 - Laydown area
 - O&M Buildings
- Sensitive Environmental Features:**
- Noise Sensitive Development
 - Secretarybird Nest 1km Buffer (Avifauna No-Go Area)
 - High Bat Sensitivity Area
 - 200m High Bat Sensitivity Buffer
 - Significant Heritage Sites (50m buffer)
 - Coastal Duneveld (Moderately High Ecological Sensitivity)

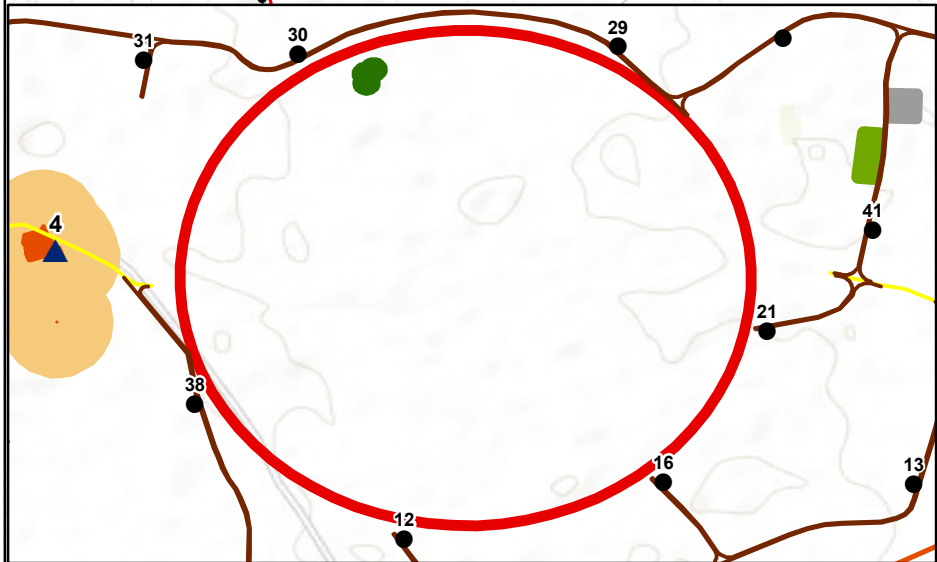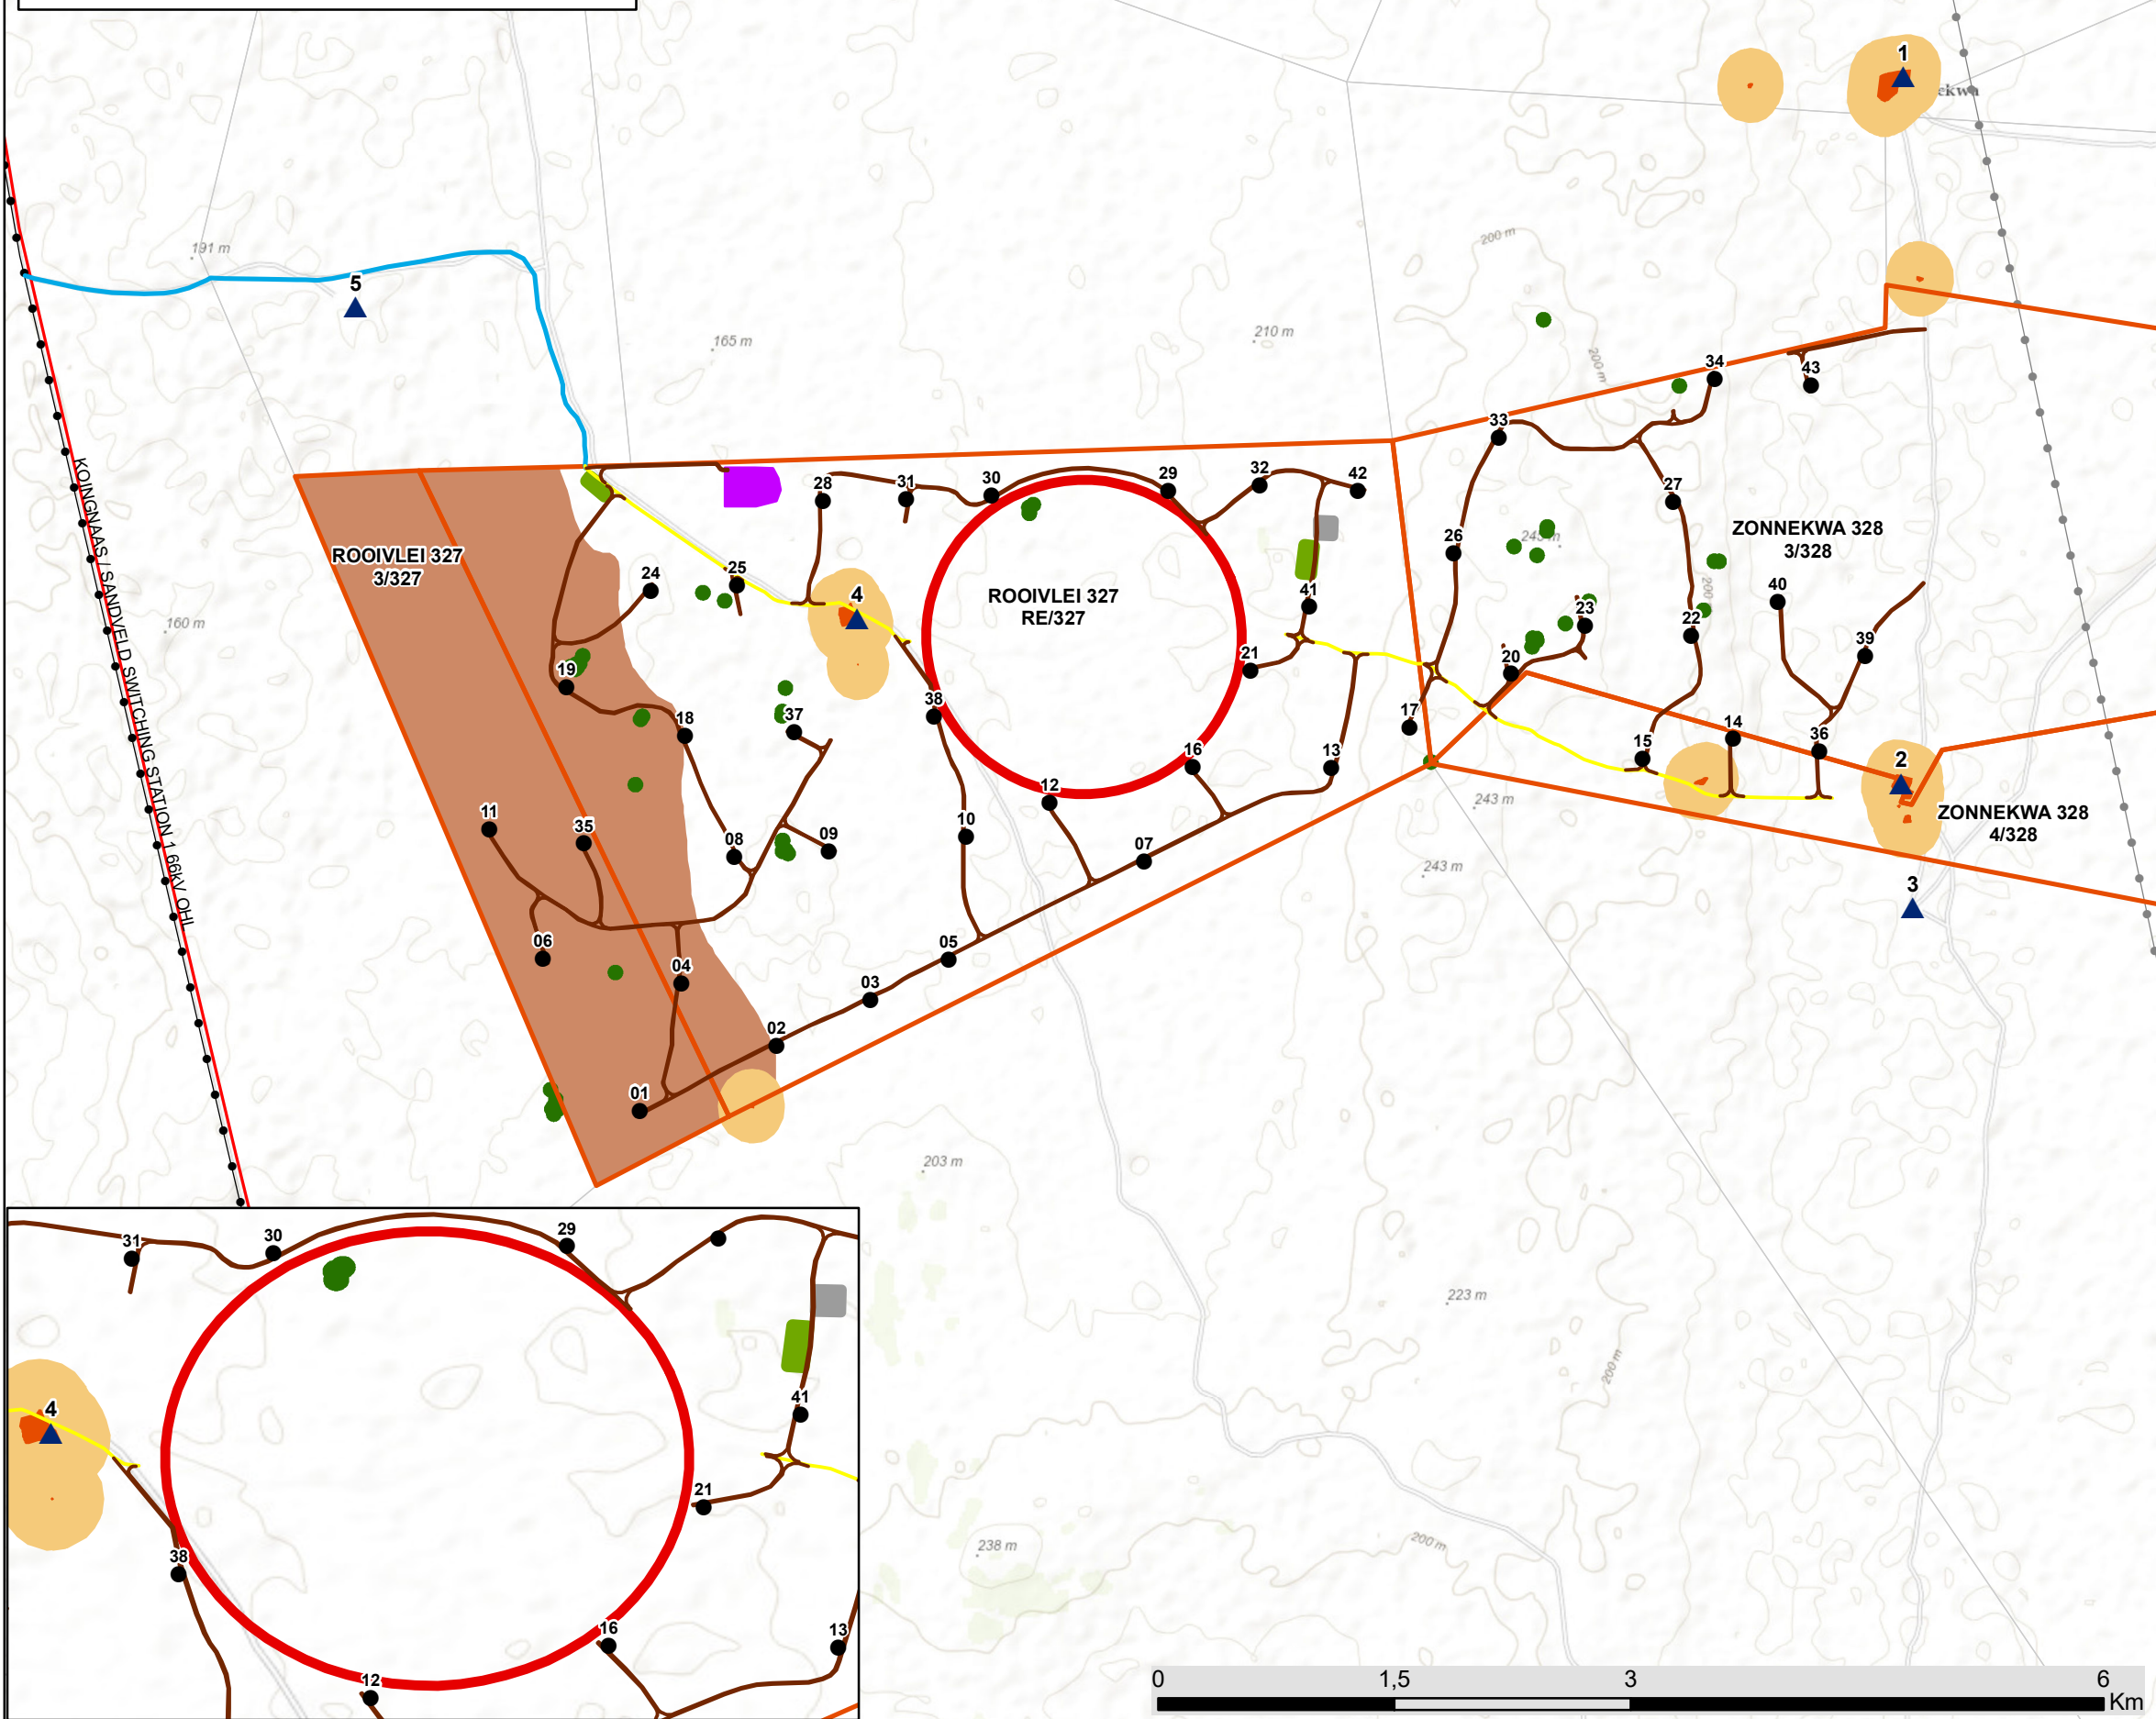


Scale: 1:44 000
 Projection: LQ17
 Map Ref: Namas - Sensitivity & Layout Map (WF) - 05.06.18

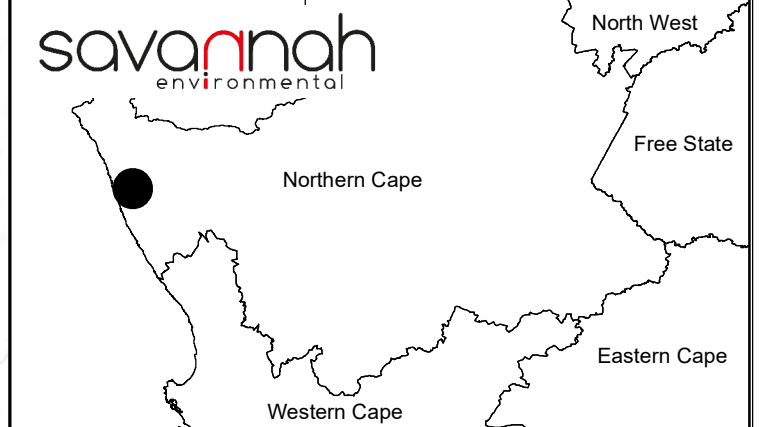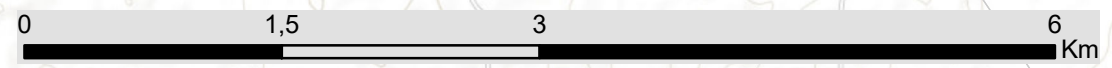

Namas Wind Farm, Northern Cape

Amended Layout Map

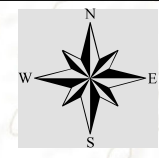


Legend



- Eskom power line (to be constructed)
- Eskom power line (existing)
- Main road
- Farm Portions
- ▭ Namas Wind Farm Affected Properties

Amended Layout (development footprint):

- Wind Turbine and Turbine Platform
- On-site Facility Substation
- O&M Building
- Internal Access Road
- Main Access Road (existing, to be upgraded)

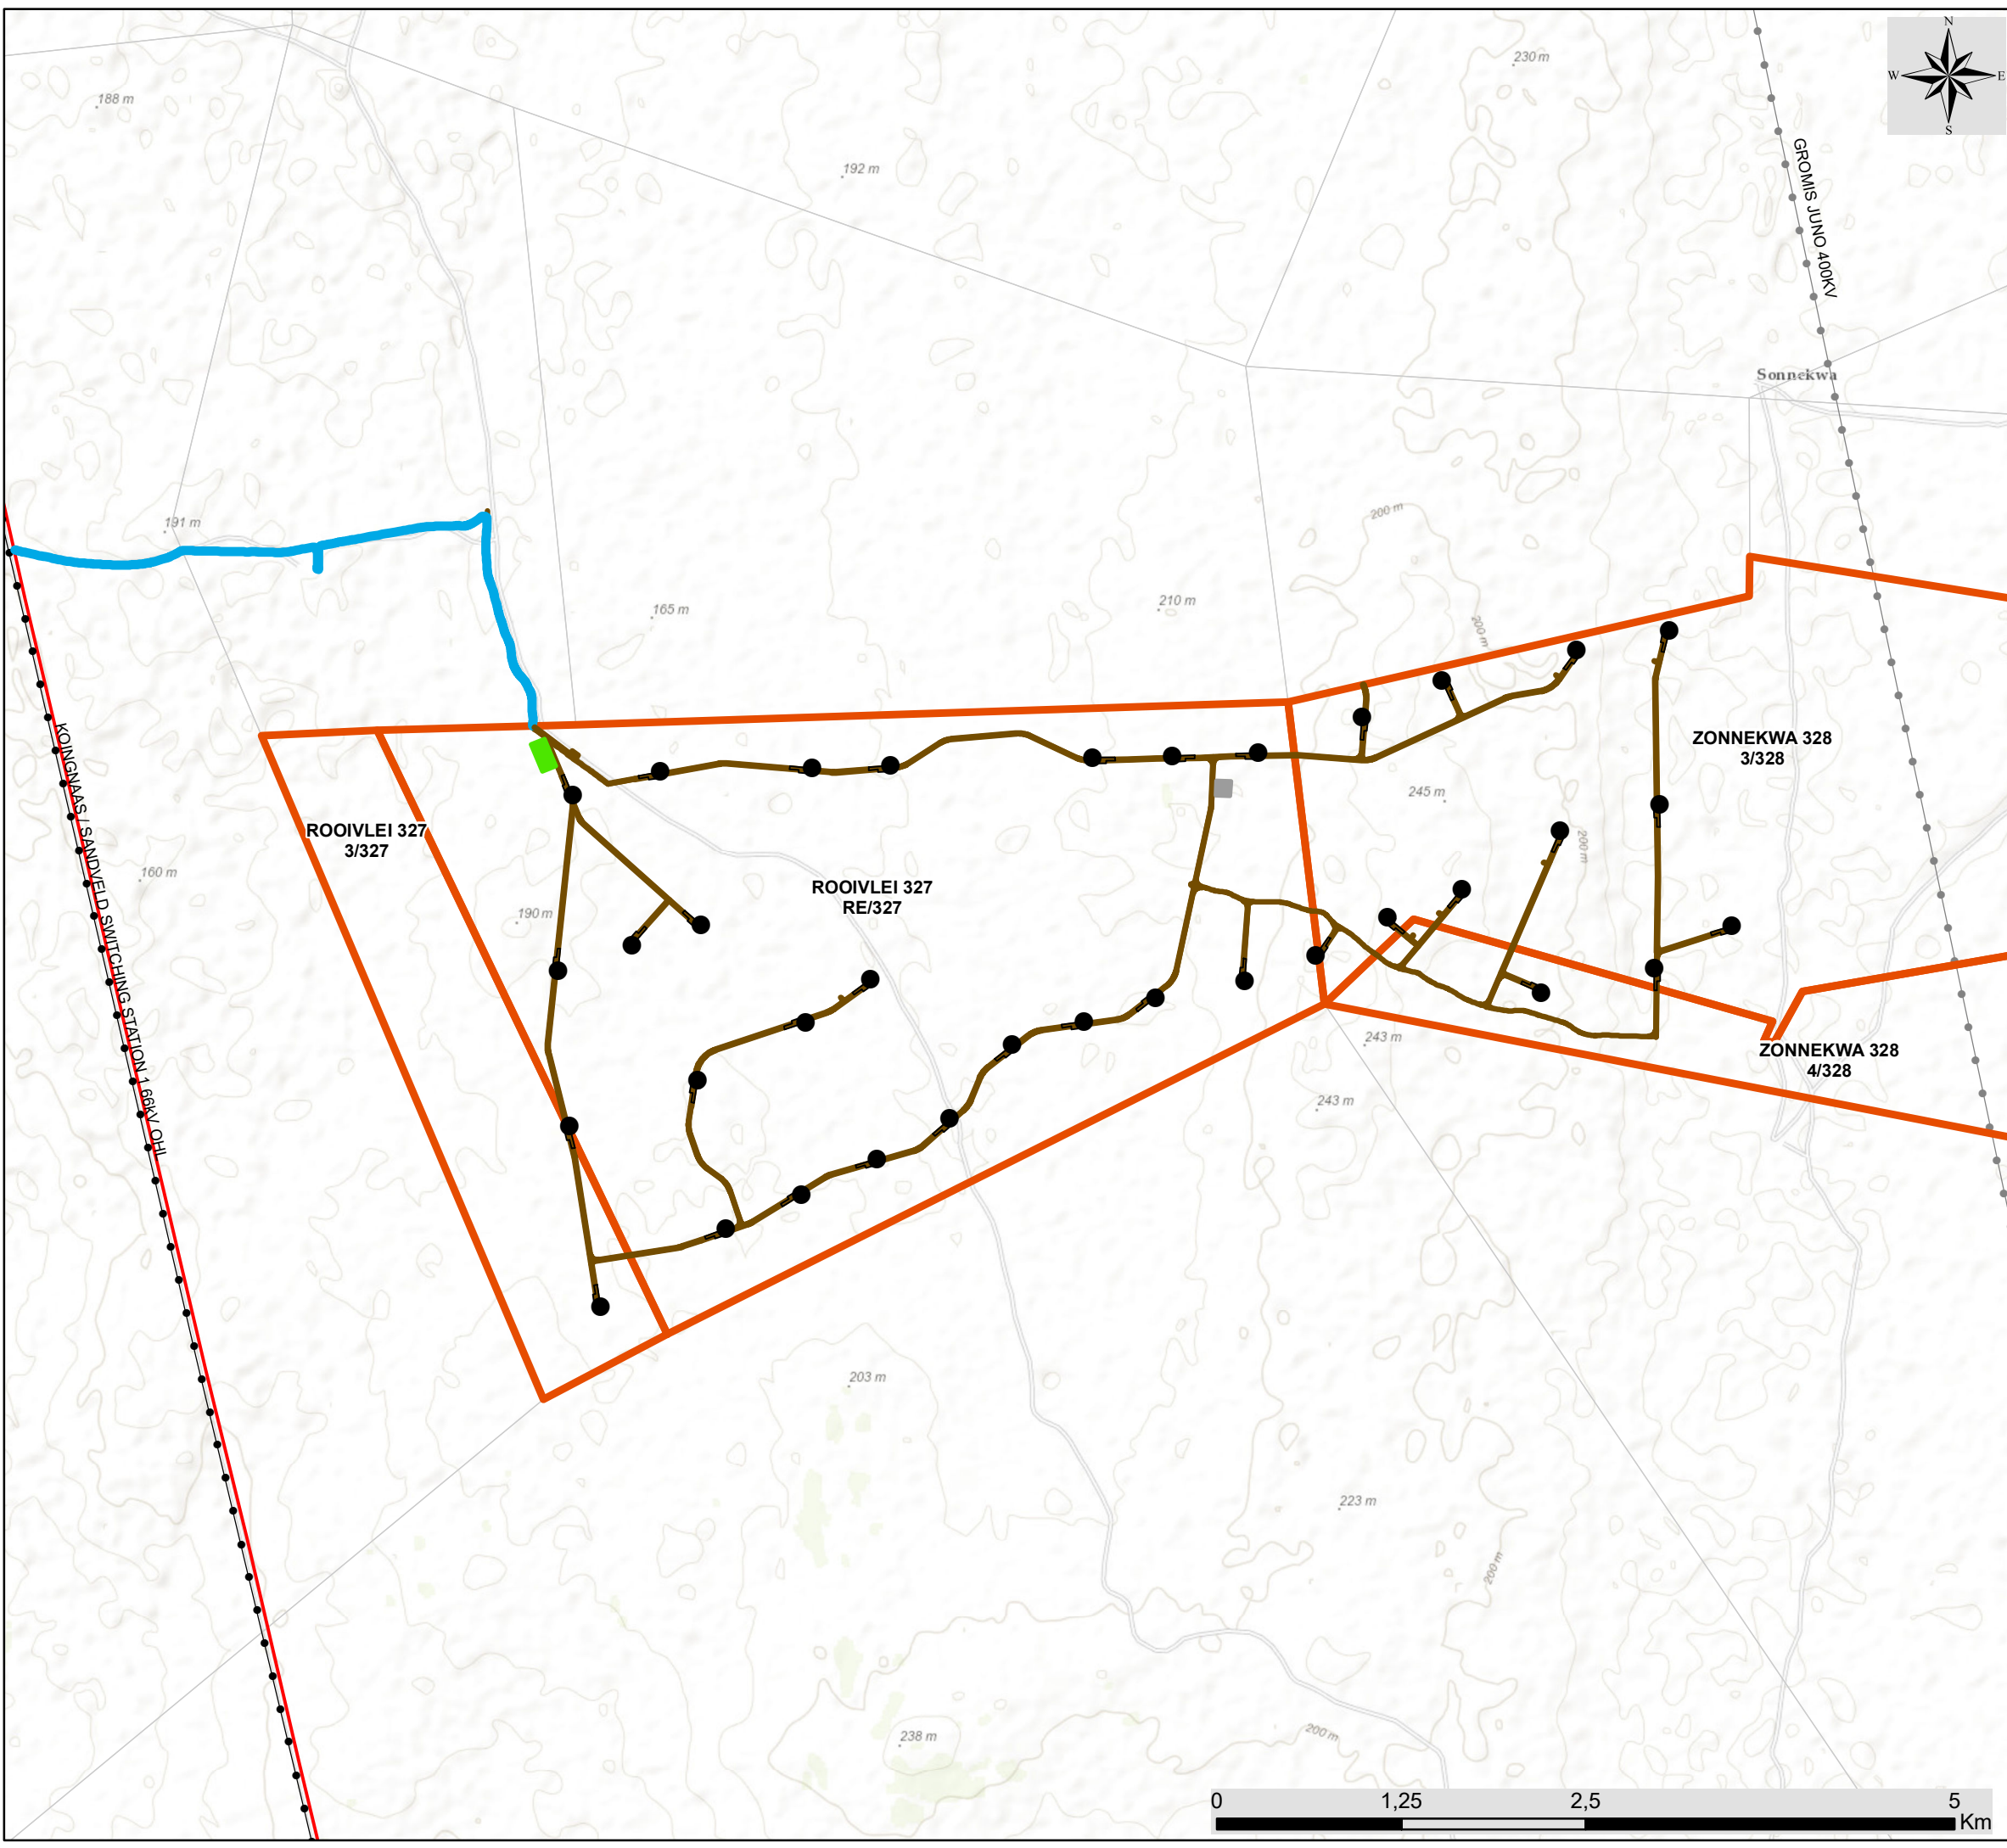

Scale: 1:43 500
Projection: LO17
Map Ref: Namas Pt 2 - Amended Layout

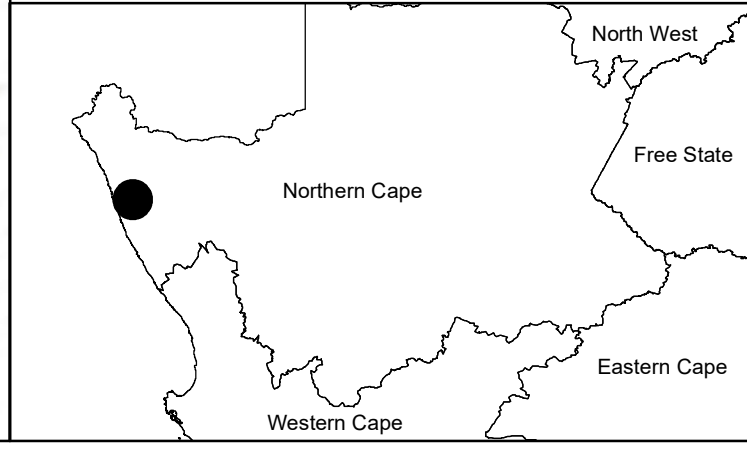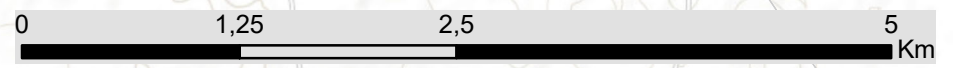

Namas Wind Farm, Northern Cape

Amended Layout and Environmental Sensitivity Map

Legend

- Eskom power line (to be constructed)
 - Eskom power line (existing)
 - Main road
 - Farm Portions
 - Namas Wind Farm Affected Properties
- Amended Layout (development footprint):**
- Wind Turbine and Turbine Platform
 - On-site Facility Substation
 - O&M Building
 - Internal Access Road
 - Main Access Road (existing, to be upgraded)

Sensitive Environmental Features:

- Noise Sensitive Development
- High Bat Sensitivity Area
- 200m High Bat Sensitivity Buffer
- 268m High Bat Sensitivity Buffer (Amended)
- Secretarybird Nest 1km Buffer (Avifauna No-Go Area)
- Significant Heritage Sites (50m buffer)
- Coastal Duneveld (Moderately High Ecological Sensitivity)

