


NOTES: NOTAS:


ALL DIMENSIONS ARE TO BE CHECKED ON SITE PRIOR TO CONSTRUCTION TAKING PLACE. ANY DISCREPANCY BETWEEN ARCHITECT DRAWINGS, ENGINEER DRAWINGS AND THE BILLS OF QUANTITIES ARE TO BE DISCUSSED WITH THE ARCHITECT. ALL STRUCTURE TO BE CHECKED BY ENGINEER.

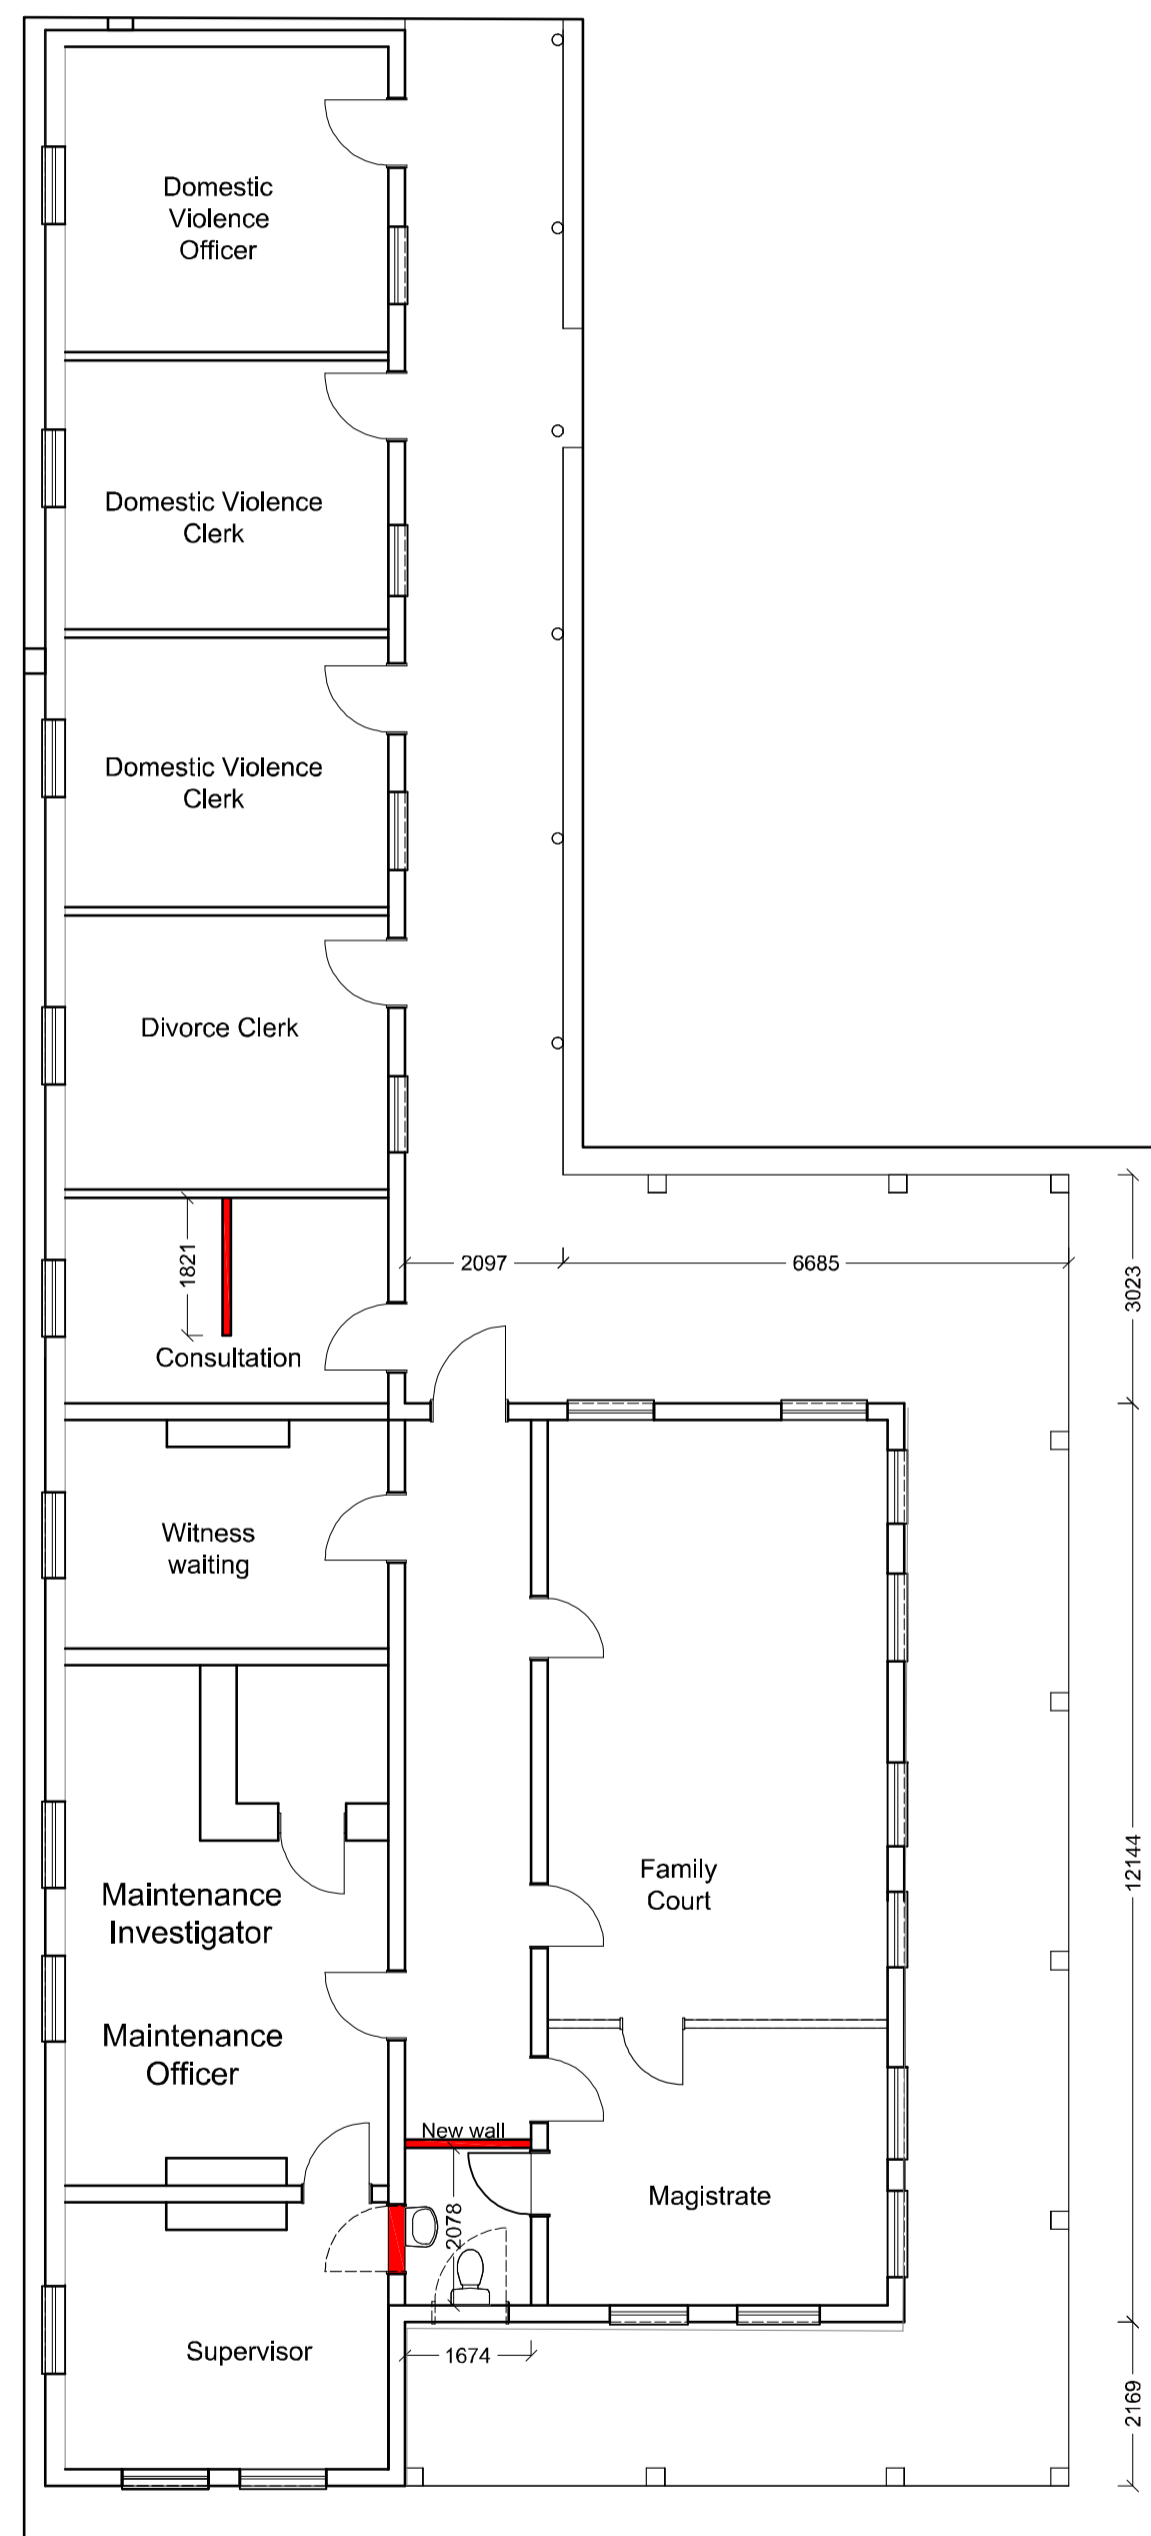


PLAN: Existing building
Family court
Scale 1:100



NORTH WESTERN ELEVATION
Scale 1:100

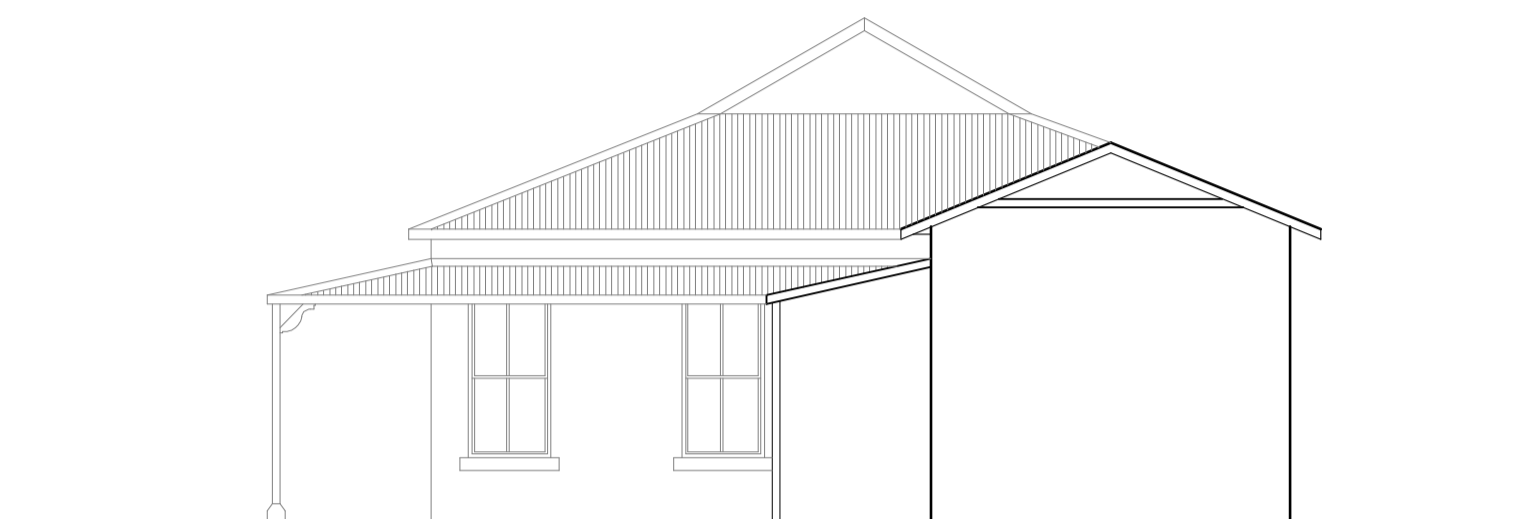

SOUTH EASTERN ELEVATION
Scale 1:100

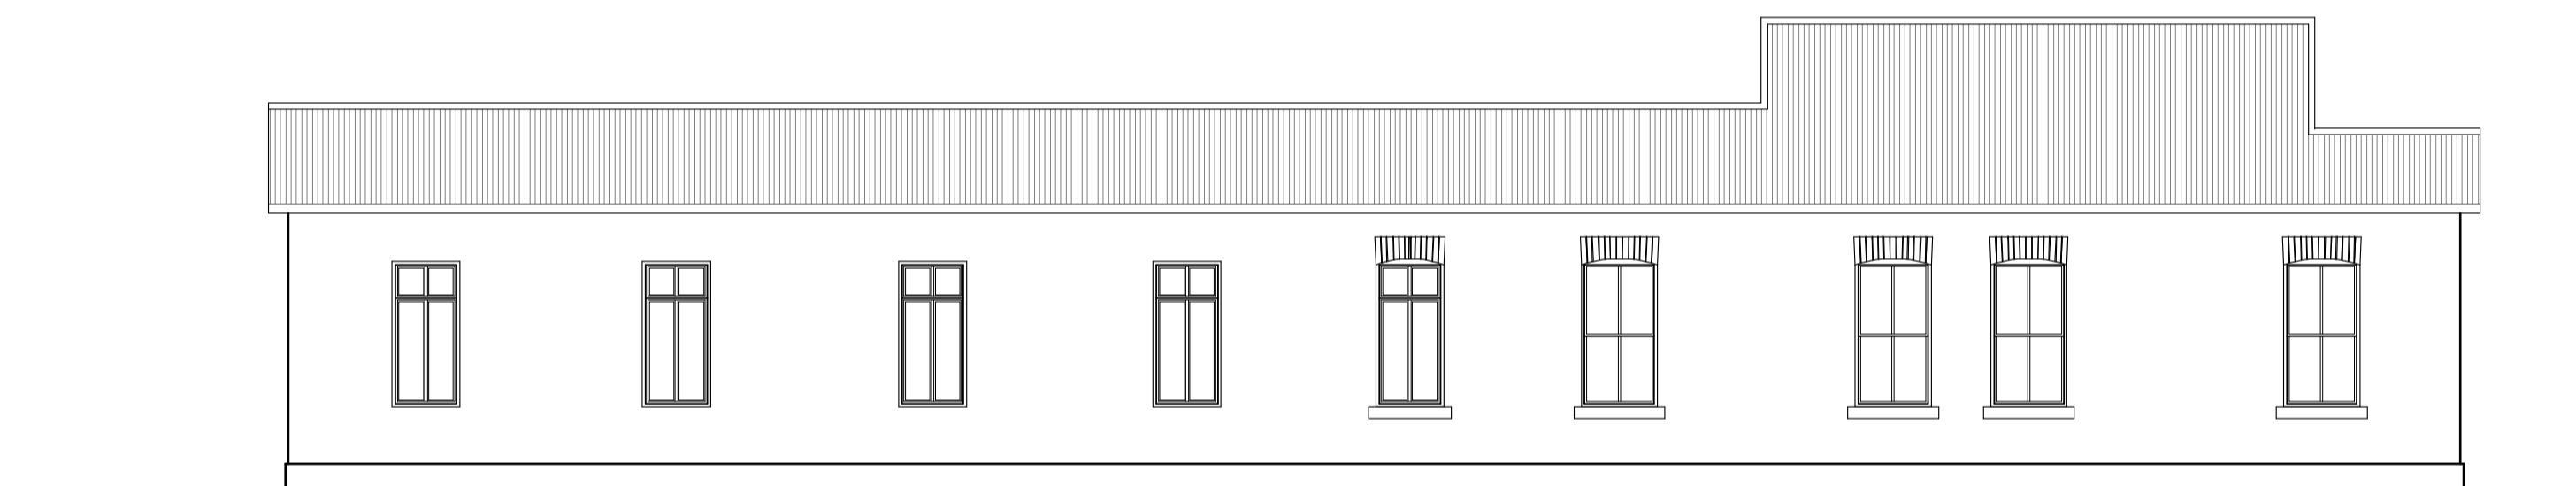


NORTH EASTERN ELEVATION
Scale 1:100



SOUTH WESTERN ELEVATION
Scale 1:100

AMENDMENTS:		
AMD. NO. / DATE / WYS. NR.	DATE / DATUM	DESCRIPTION

CLIENT:  DEPARTMENT OF PUBLIC WORKS
Private Bag X65
Pretoria 0001
Tel: (012) 357 2000
Director-General: M.Moroka

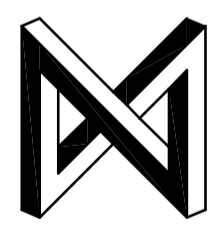 MNI ARCHITECTS
48 FARGUHAR ROAD P.O. BOX 3595
3370 LADYSMITH
TEL: (036) 634028
FAX: (036) 634086

PROJECT: NEWCASTLE MAGISTRATES COURT: UGRADING, RENOVATION AND EXTENSION OF CURRENT BUILDINGS

DRAWING: SKETCH PLANS: PROPOSED NEW LAYOUT

SCALE / SKAAL	DATE / DATUM	DRAWN / GETEKEN	CHECKED
AS SHOWN	MAY 2013	AB	CDHS
DOW DRAWING NO.		DRAWING NO. / TEBENING NR.	
WCS NO. 45965		L12/03/20	
PROJECT NO. / PROJ. NR. L2012/03			