


### BRIDGE DECK SECTION

1 : 75

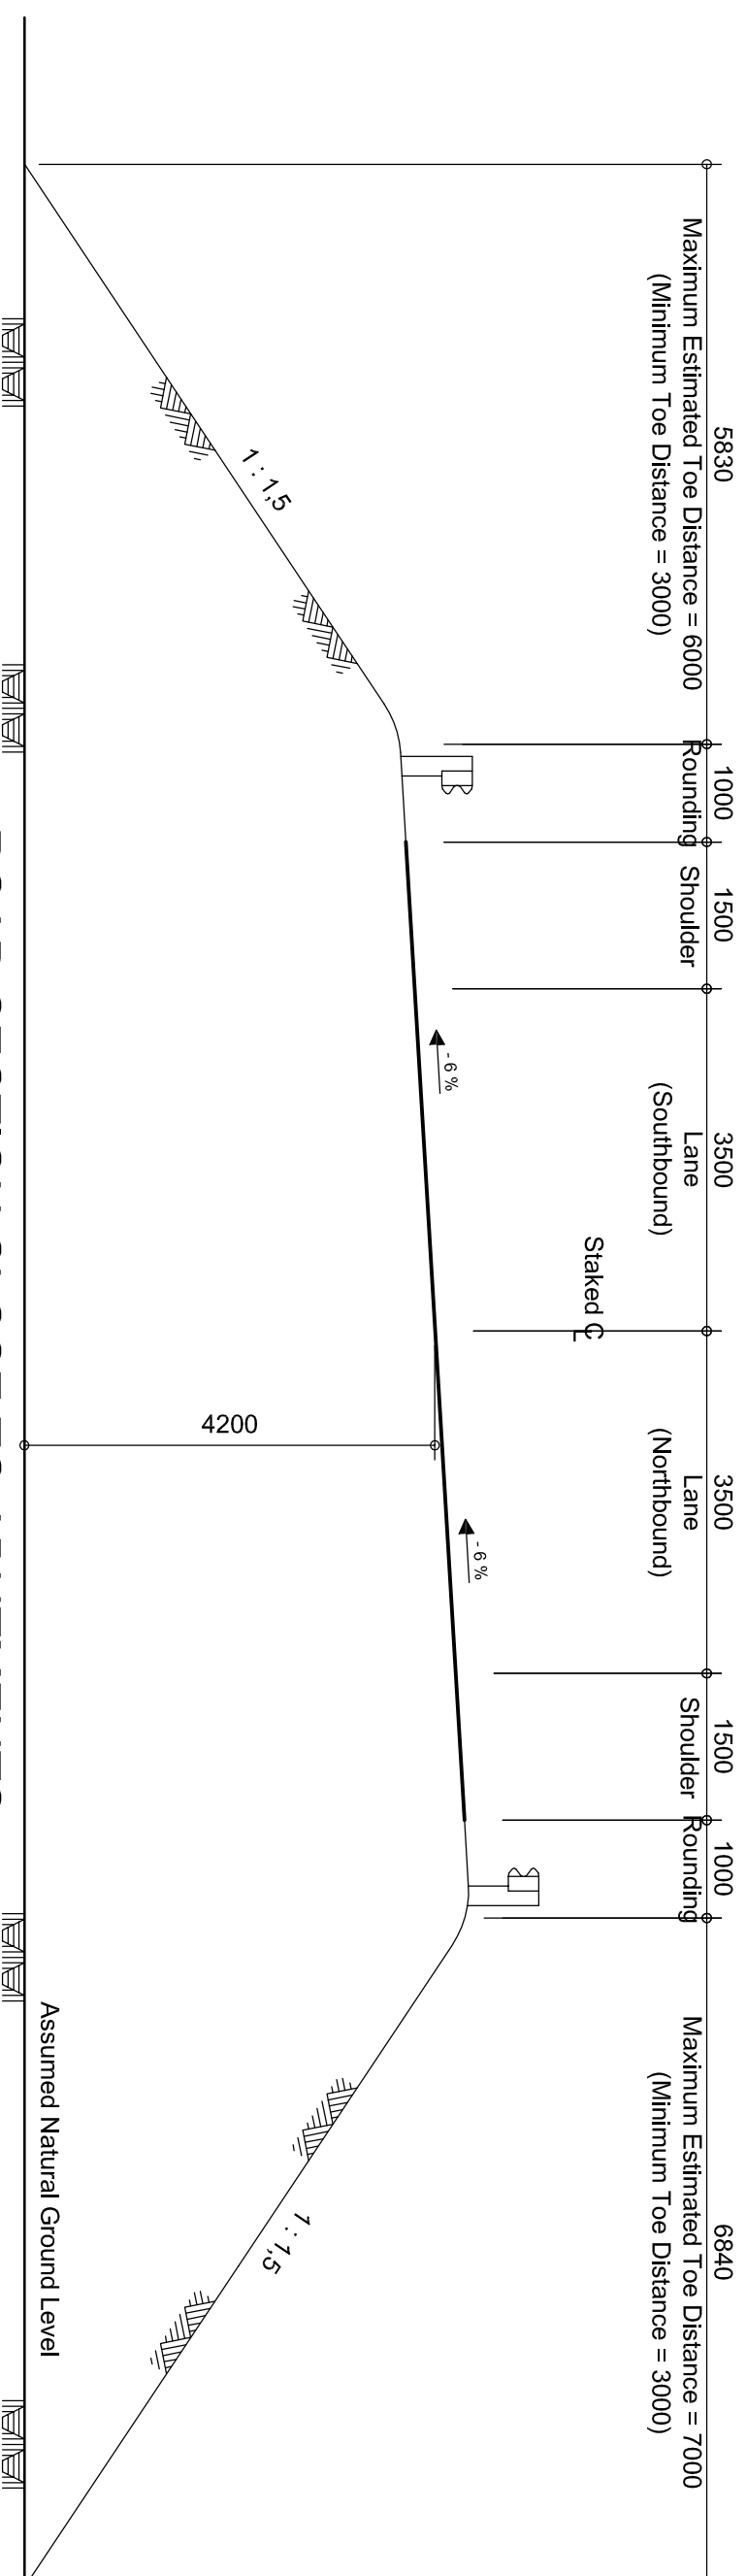

### ROAD SECTION CLOSE TO ABUTMENTS

1 : 75

<b>NSELENI RIVER BRIDGE (P425 km11,1)</b>
<b>BRIDGE AND ROAD SECTIONS</b>
Embankment Widths