


Description	Quantity
Shrubs > 40 cm	
Trees	
Trees to Trim	10
Bushclearing required (m)	

## NWELI VILLAGE

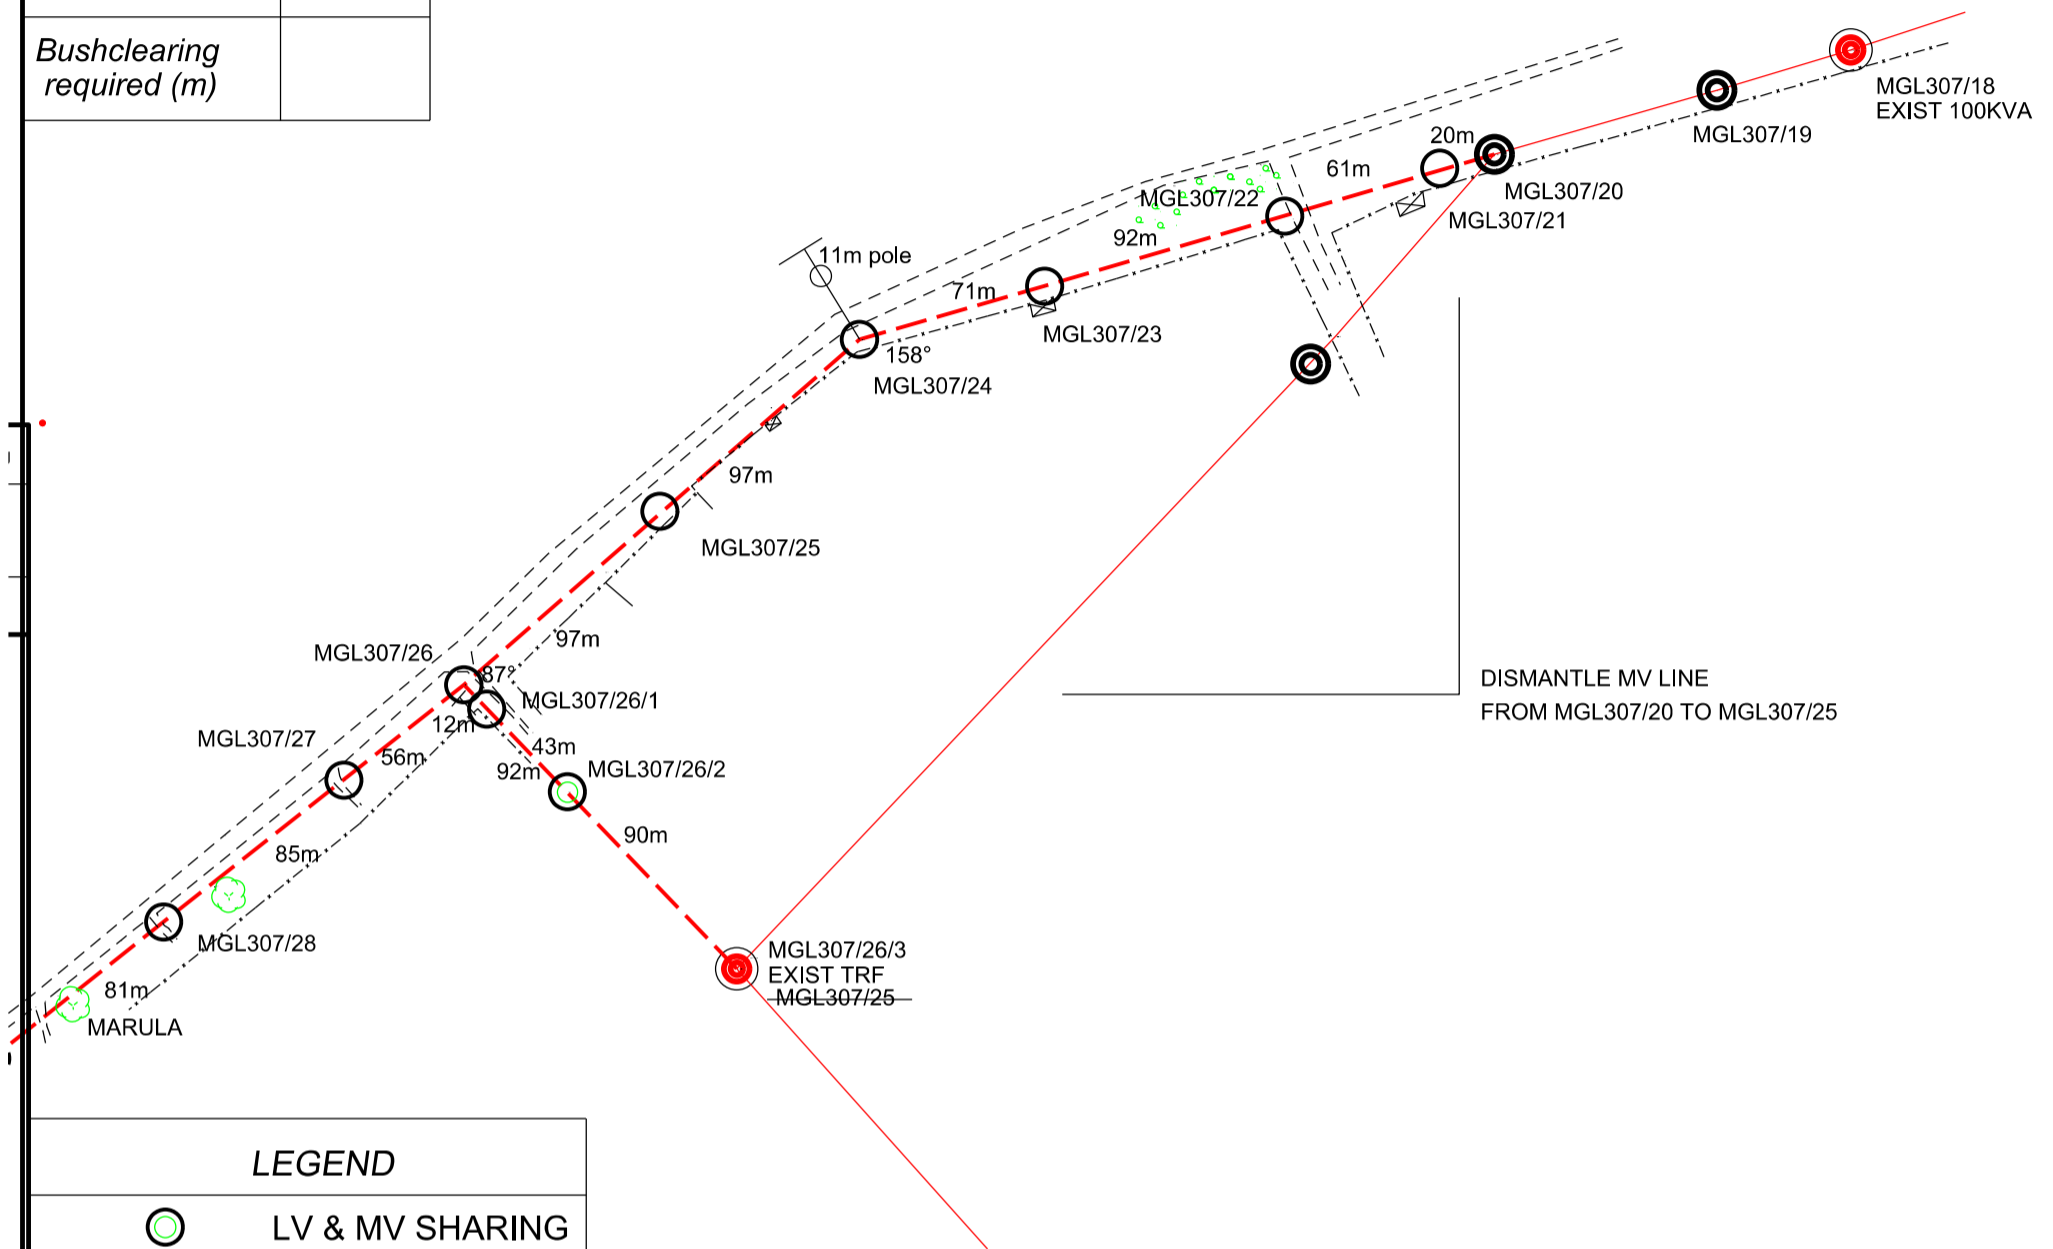

### LEGEND

- LV & MV SHARING
- New Pole
- New Transformer
- Existing Pole
- Existing Transformer

New Line

Existing MV Line

TELEPHONE

	3	
	2	
	1	
ZM MATHIBA	0	[16/02/2023]
SURVEYOR	REV	SURVEY DATE

FEEDER: MALAMULELE-GANDLANANI 22kV

PROJECT NO: NWELI-GML LINE DEVIATION

CONDUCTOR: FOX

LENGTH OF LINE: 2604m

SURVEYOR: Z.M MATHIBA

DRAUGHTSPERSON: Z.M MATHIBA

CUSTOMER:

NWELI VILLAGE  
MALAMULELE CNC

PROPERTY:

NWELI VILLAGE

CONTACT DETAILS

SCALE: [1:2 500]

PAGE: [1] of [3]

