


Description	Quantity
Shrubs > 40 cm	
Trees	
Trees to Trim	10
Bushclearing required (m)	

NWELI VILLAGE

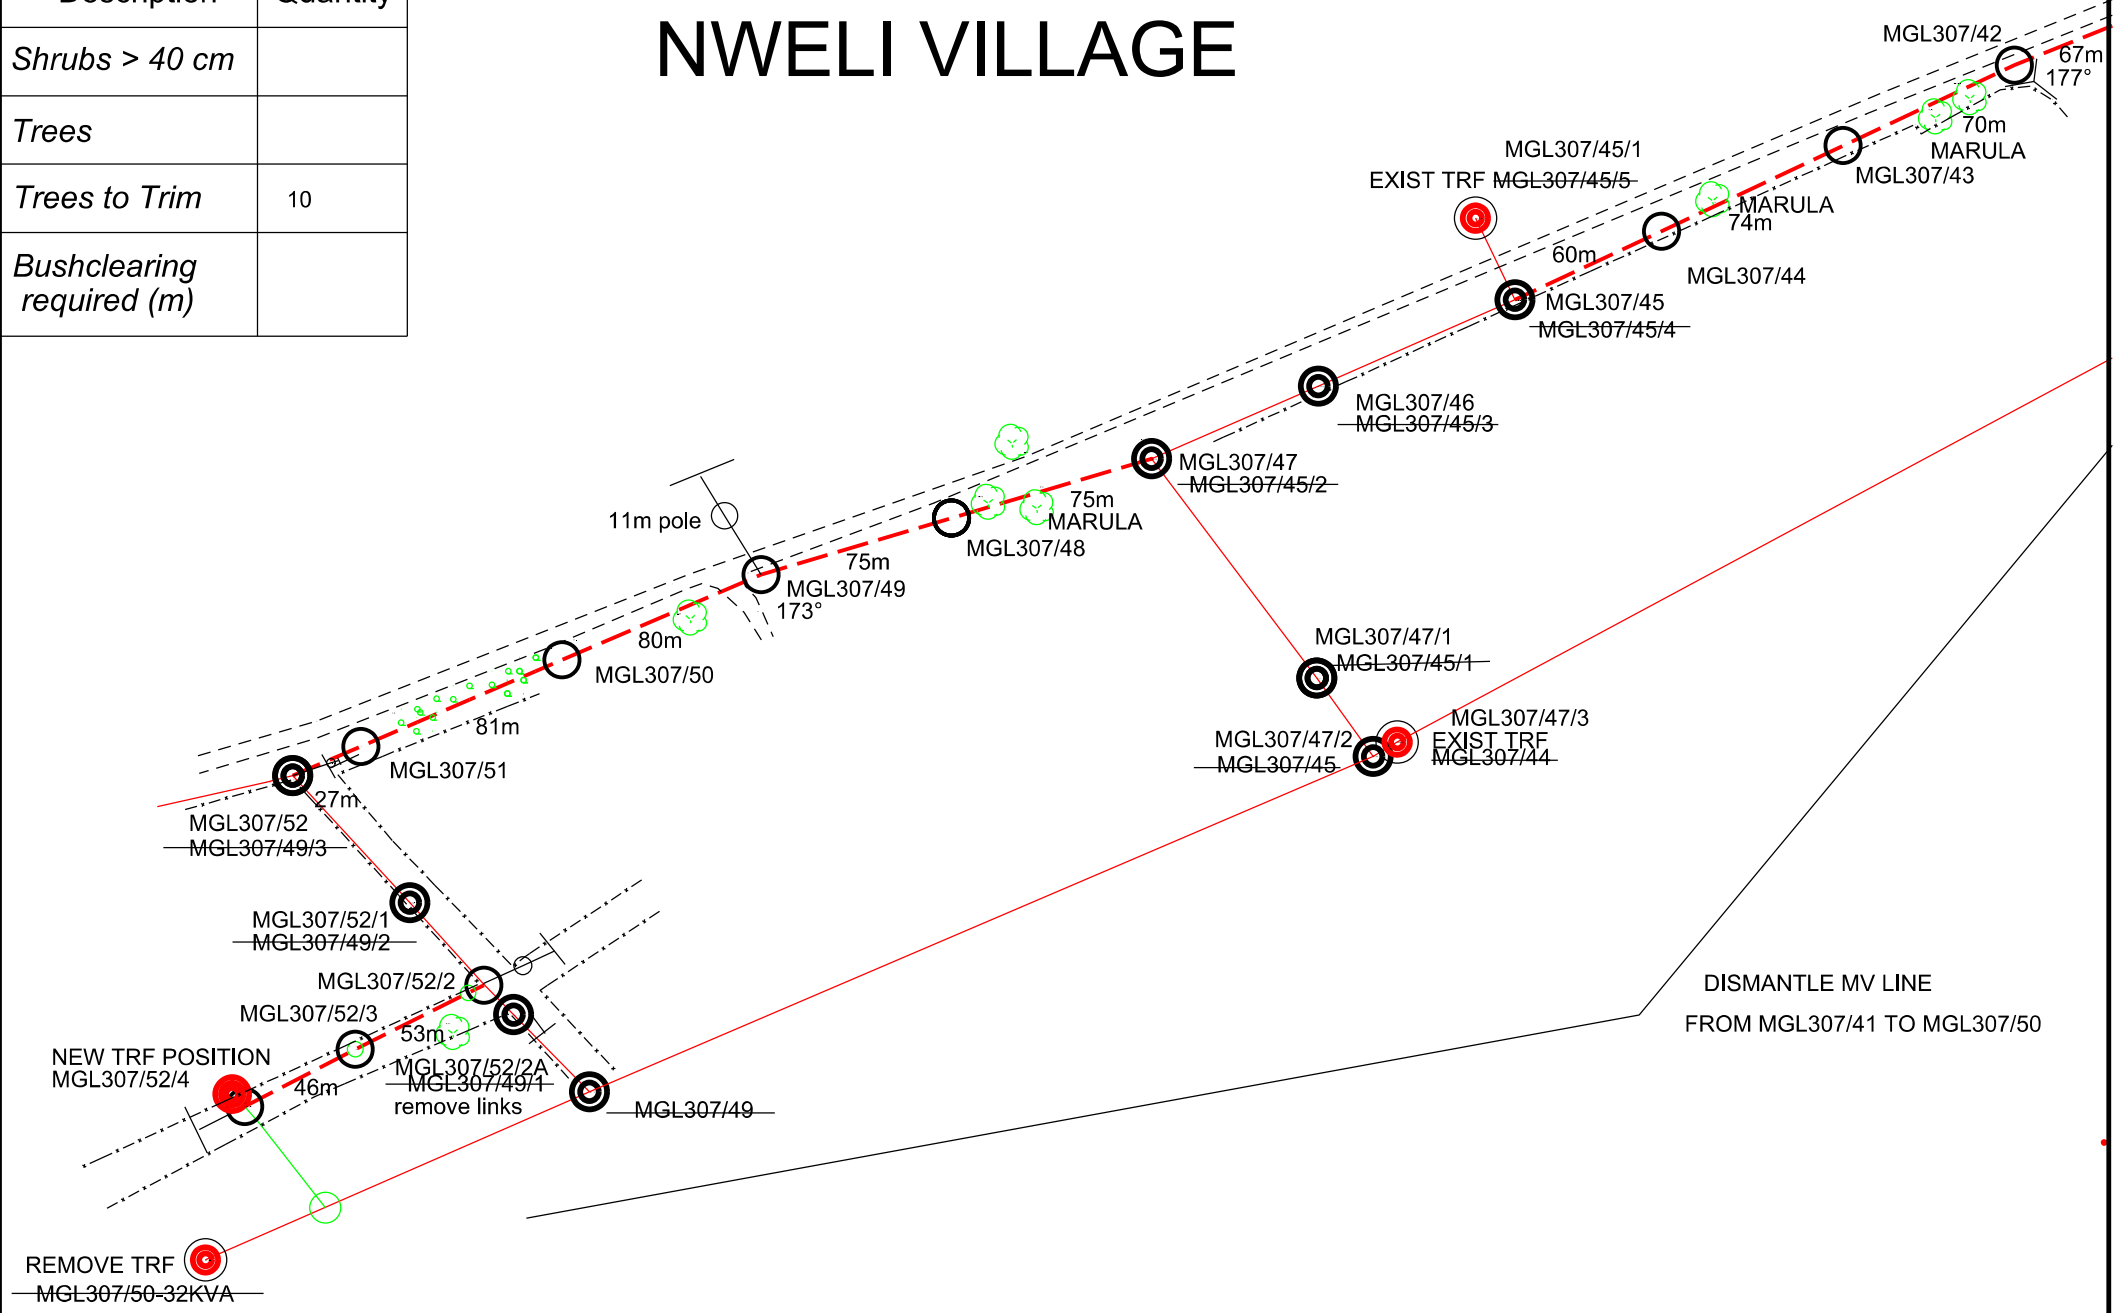

LEGEND		
	LV & MV SHARING	
	New Pole	
	New Transformer	
	Existing Pole	
	Existing Transformer	
	New Line	
	Existing MV Line	
	TELEPHONE	
	3	
	2	
	1	
ZM MATHIBA	0	[16/02/2023]
SURVEYOR	REV	SURVEY DATE

FEEDER: MALAMULELE-GANDLANANI 22kV	CUSTOMER: NWELI VILLAGE	<p>THIS DRAWING IS THE PROPERTY OF ESKOM Disclaimer: Eskom is not responsible for any errors displayed on this drawing</p>
PROJECT NO: NWELI-GML LINE DEVIATION	MALAMULELE CNC	
CONDUCTOR: -	PROPERTY: NWELI VILLAGE	
LENGTH OF LINE: 2604m		
SURVEYOR: Z.M MATHIBA	CONTACT DETAILS	
DRAUGHTSPERSON: Z.M MATHIBA	SCALE: [1:2 500]	PAGE: [3] of [3]