


NYALA BROILER FARM: PROPOSED LAYOUT WITH SERVICES

REVISION 4: 20221012
A3 SCALE 1:2000




LEGEND

- FIRE (RED)
- WATER (BLUE)
- STORMWATER (GREEN)
- EFFLUENT (BROWN ORANGE)

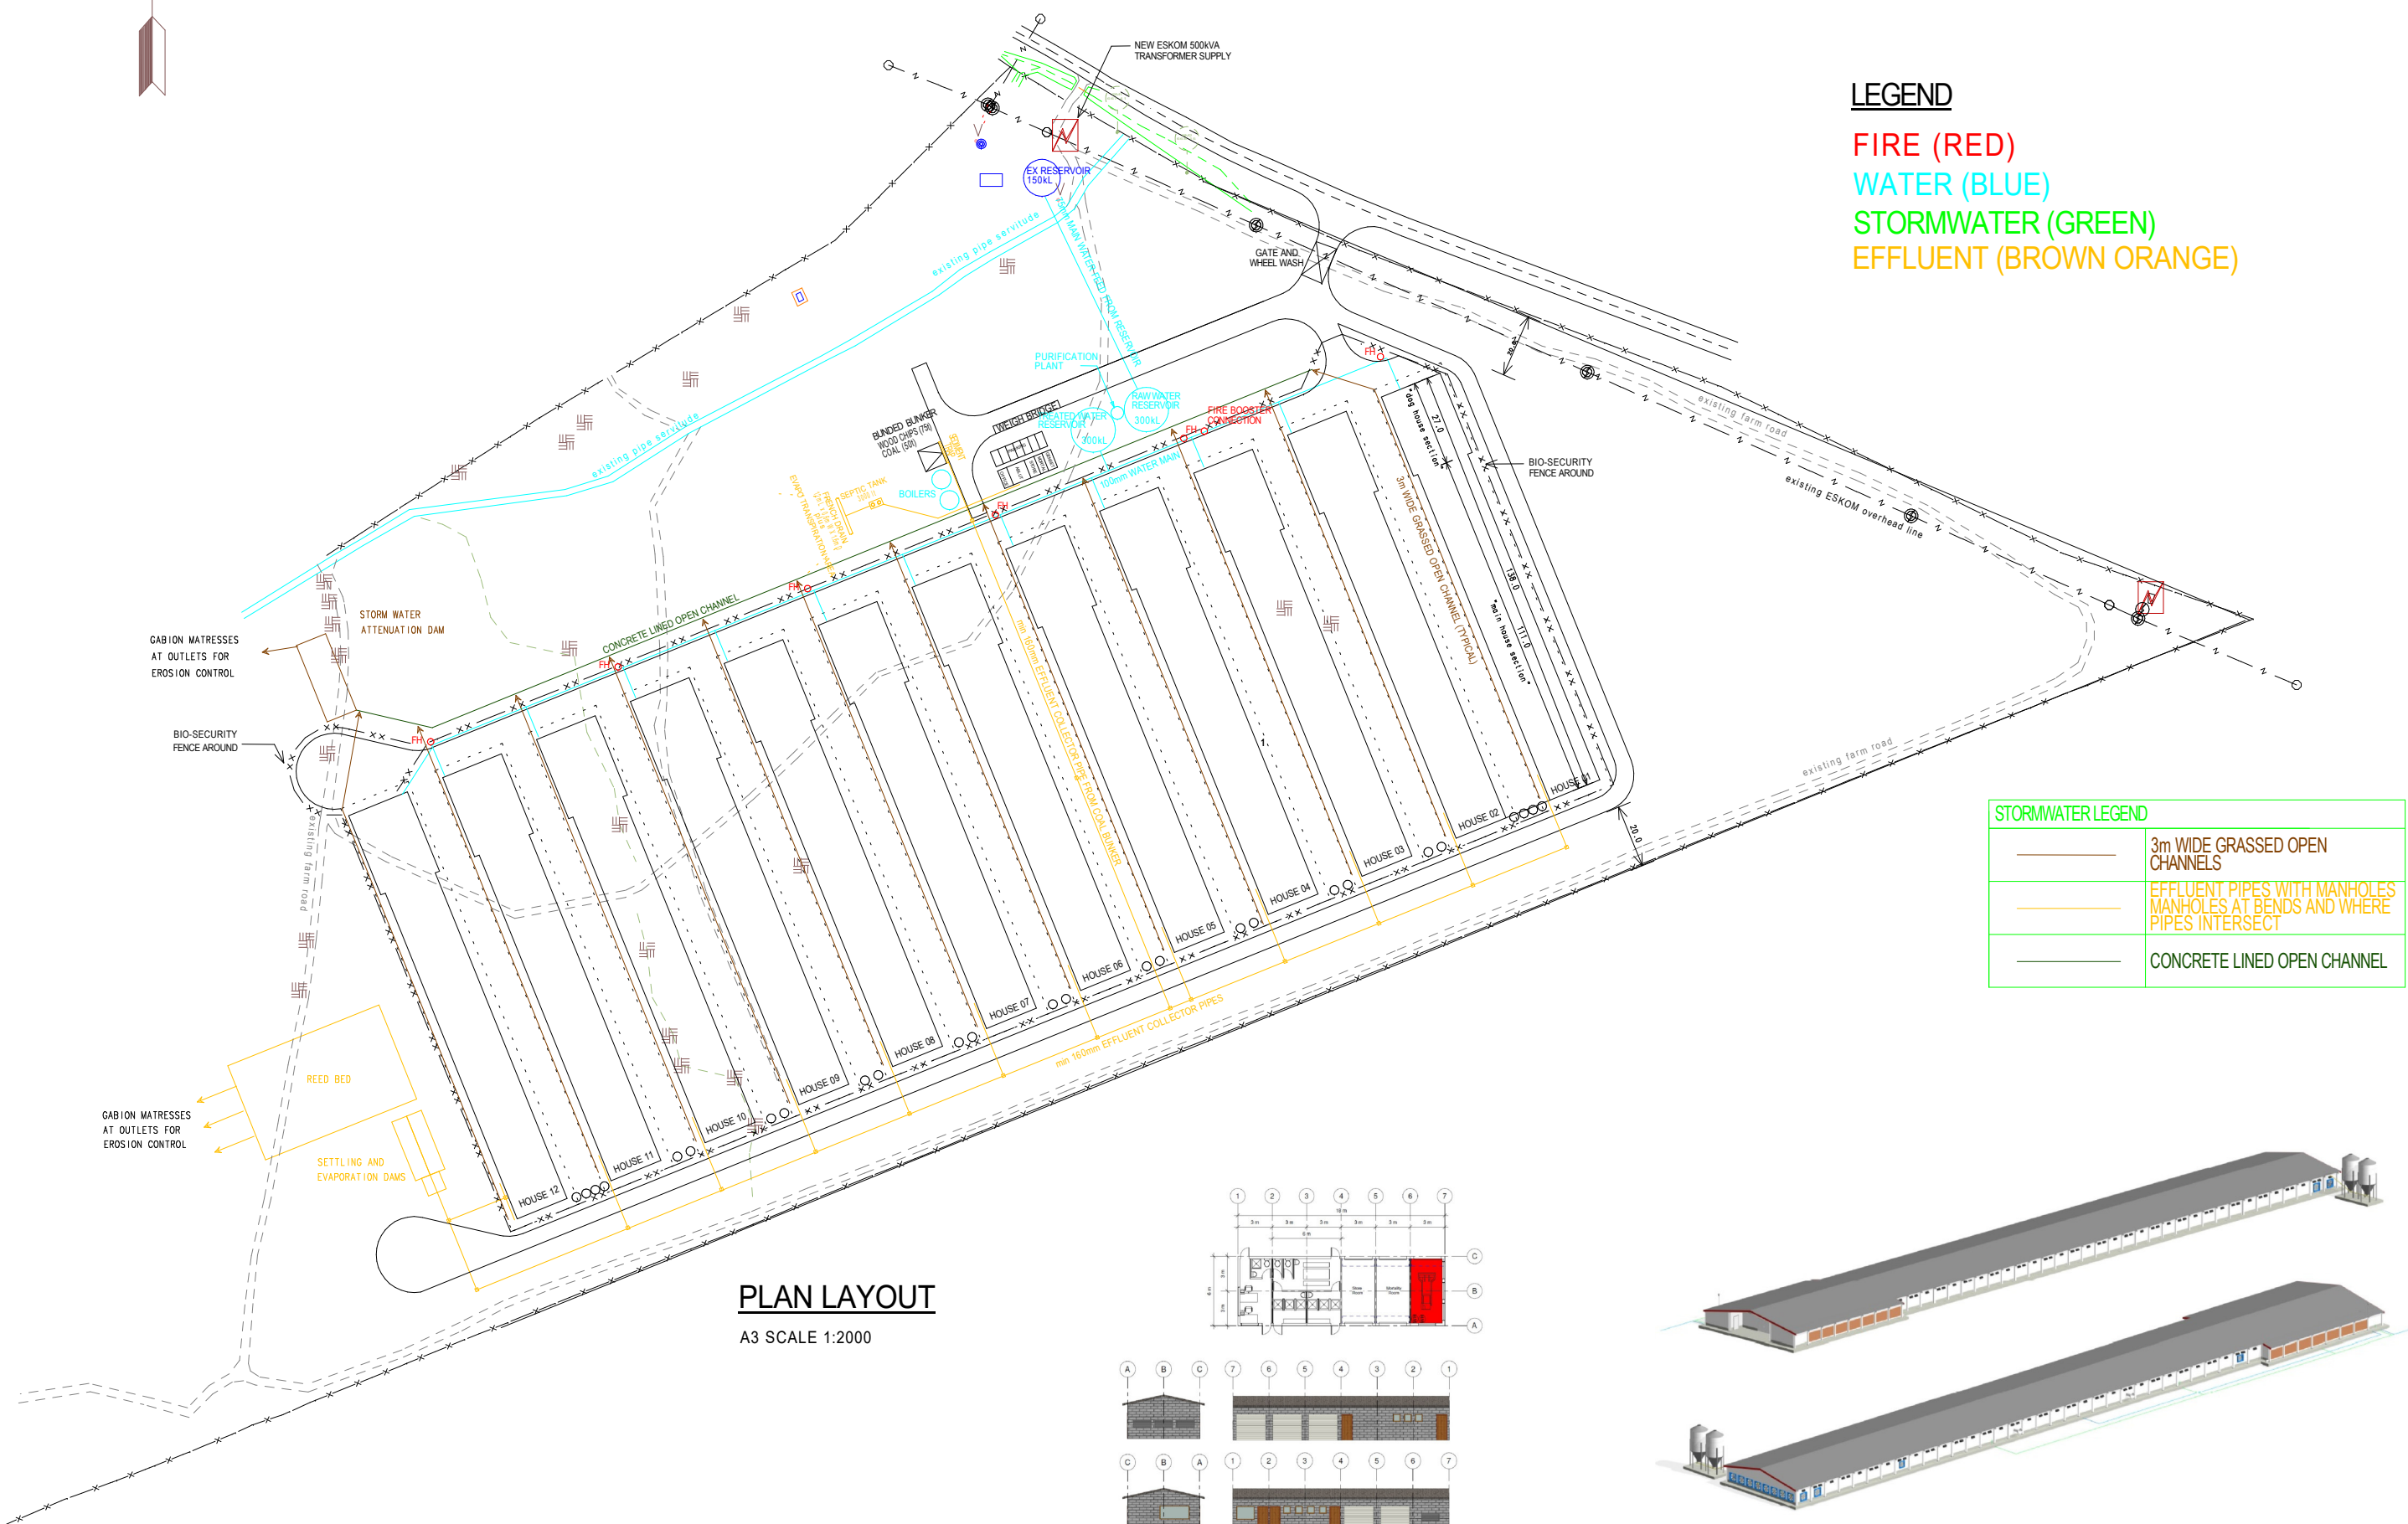


| STORMWATER LEGEND | |
|-------------------|--|
| | 3m WIDE GRASSED OPEN CHANNELS |
| | EFFLUENT PIPES WITH MANHOLES MANHOLES AT BENDS AND WHERE PIPES INTERSECT |
| | CONCRETE LINED OPEN CHANNEL |

PLAN LAYOUT
A3 SCALE 1:2000

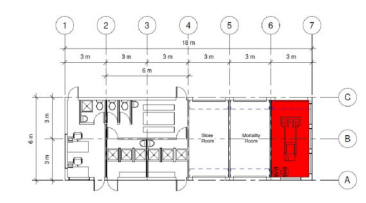

OFFICE/ABLUTION LAYOUT
NTS

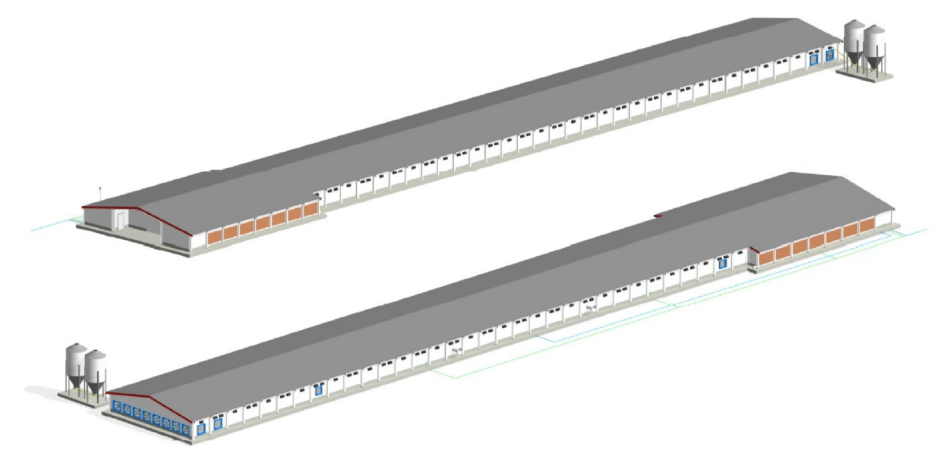

TYPICAL BROILER HOUSE PERSPECTIVE
NTS