


32m

— : EXT BATHROOM WALL

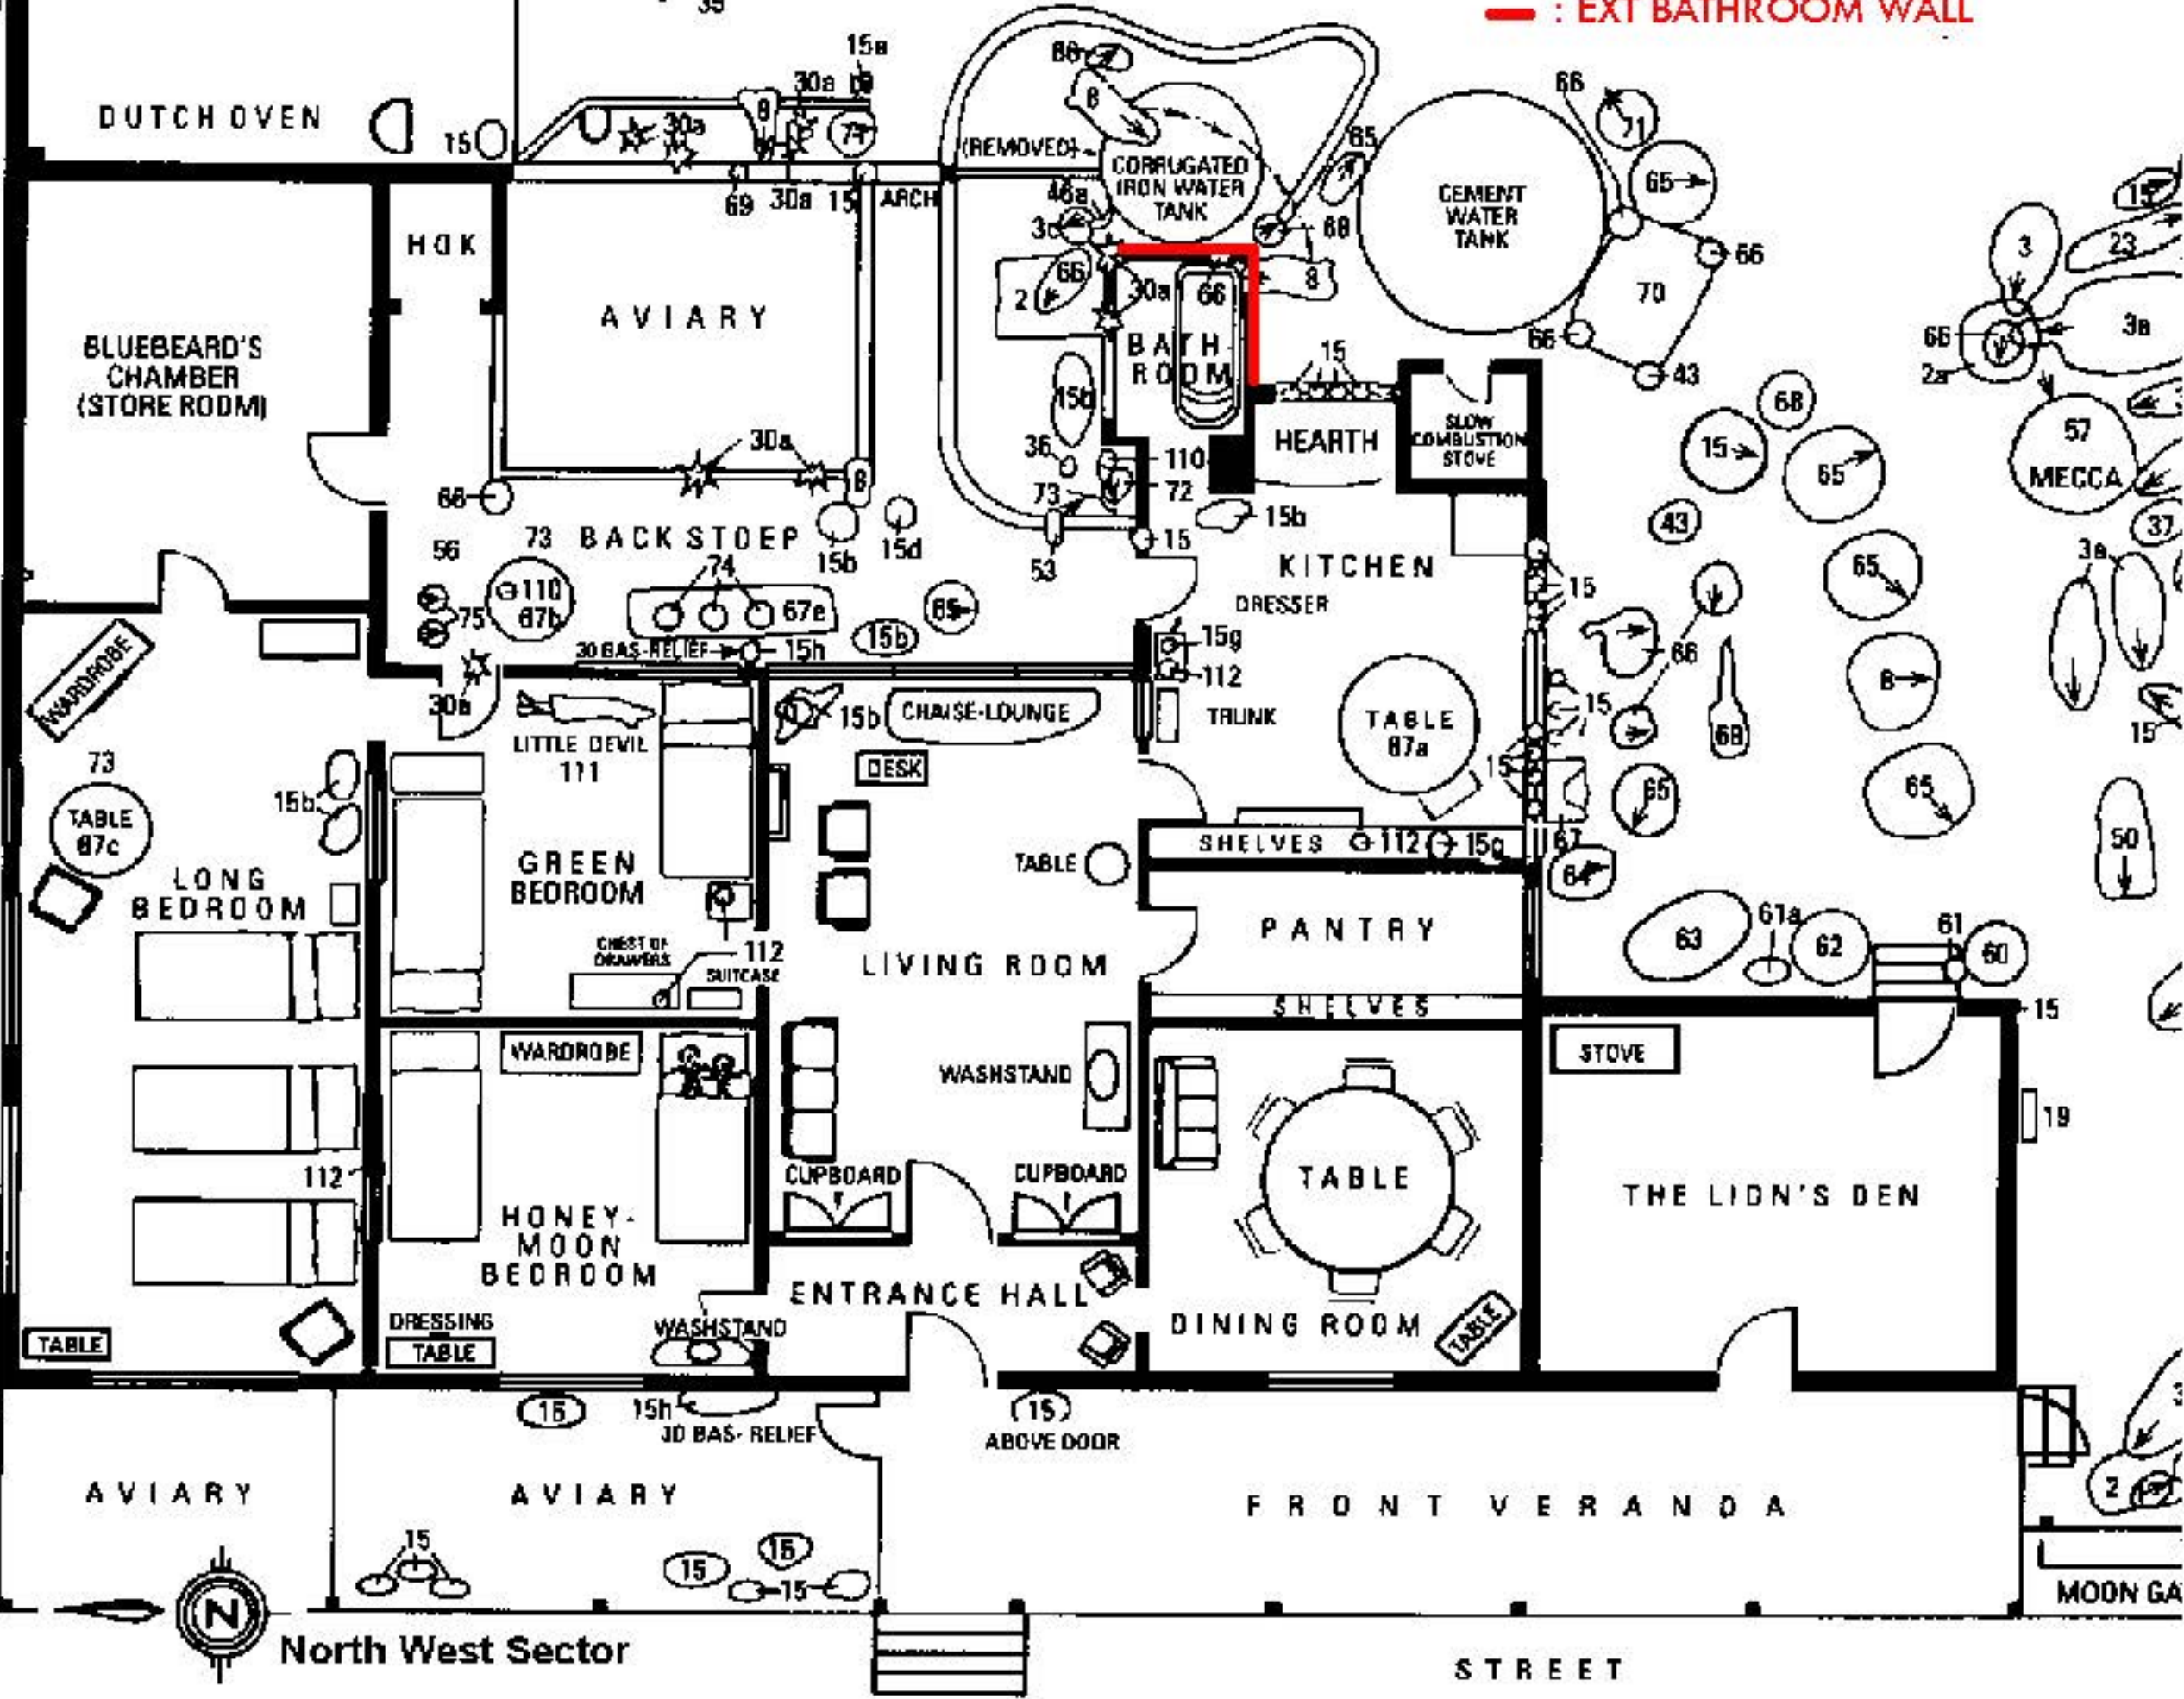

North West Sector

STREET