




PROPOSED BRICK ADDITION & ALTERATION & OUT-BUILDINGS FOR JAMNADASS ISQ.
 ON SUB. 9A OF LOT Y OF CLAIRMONT EST. 285 TIRDAR ROAD




SECTION A.A.

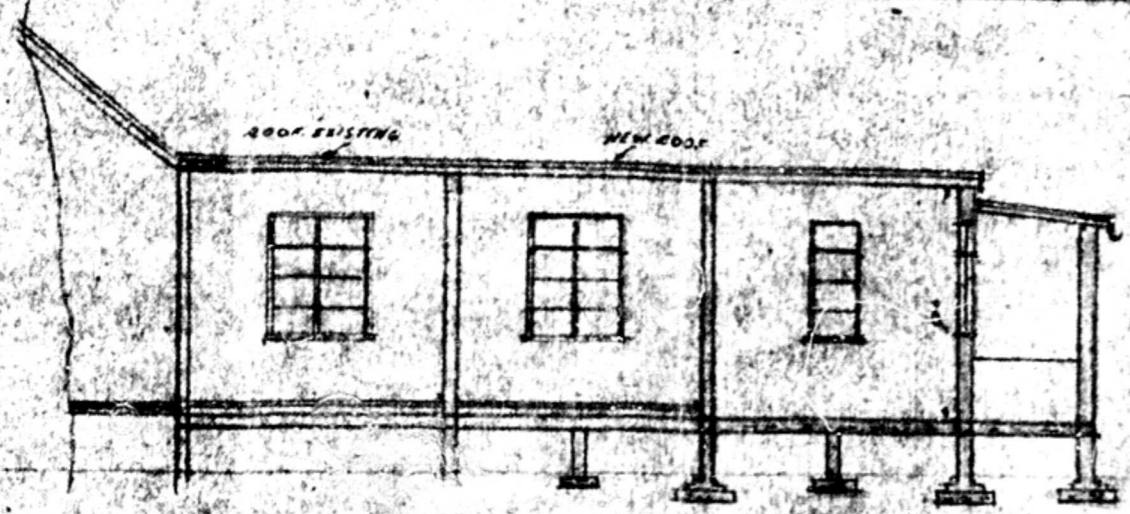

REAR ELEVATION

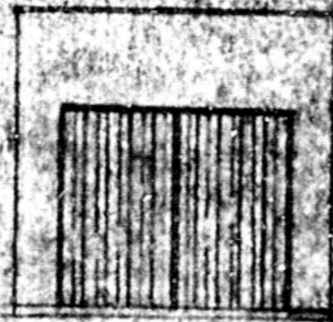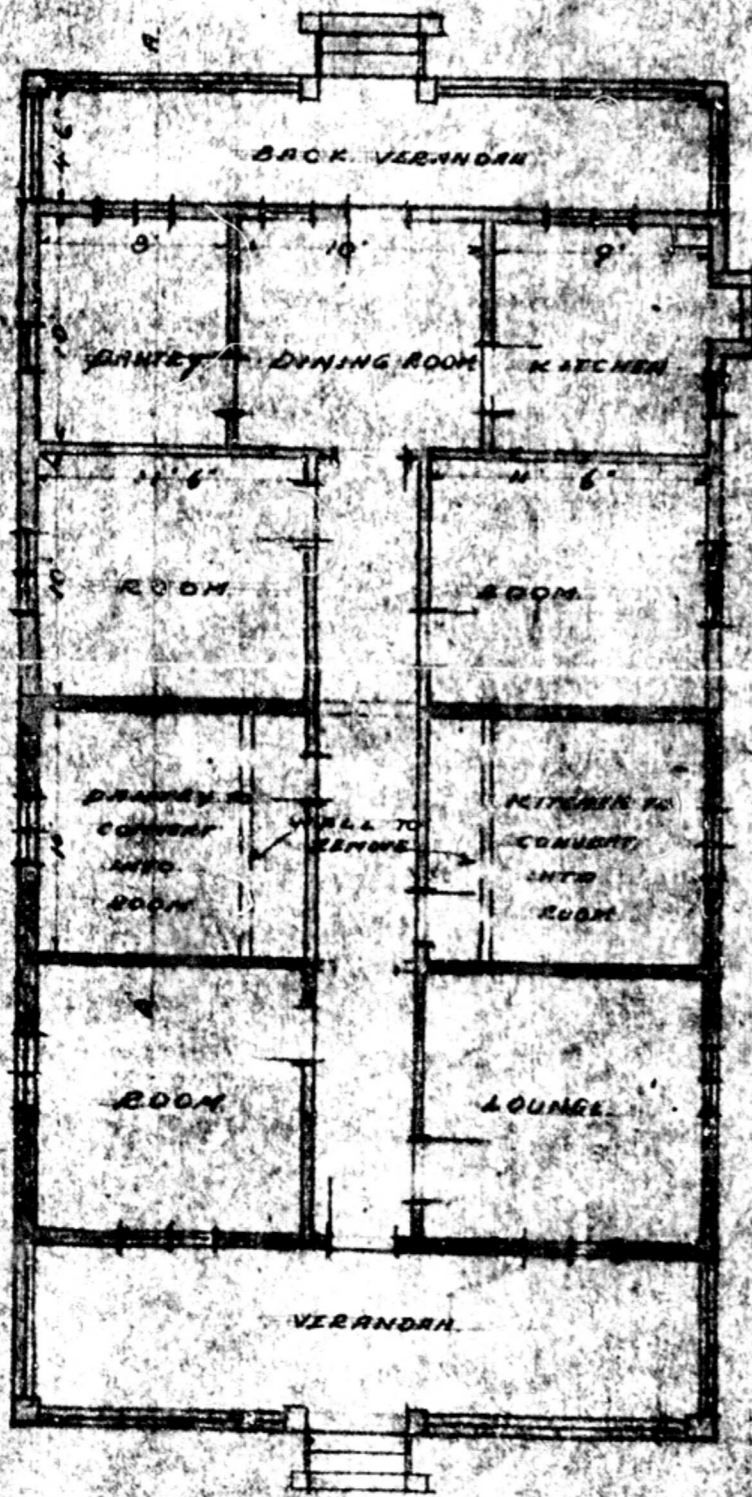

SECTION B.B.

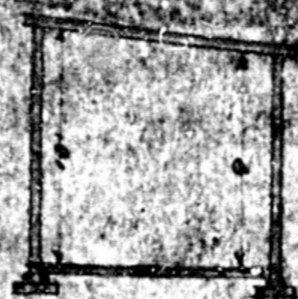


SECTION C.C.



ROADS & DRAINAGE SECTION
 Subject to all the regulations and by-laws in force in connection with the drainage and sewerage of the City of Durban.
 L. J. G. Stone
 City Engineer
 15/12/1911




SECTION D.D.

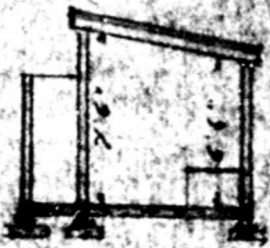

SECTION E.E.



SECTION F.F.

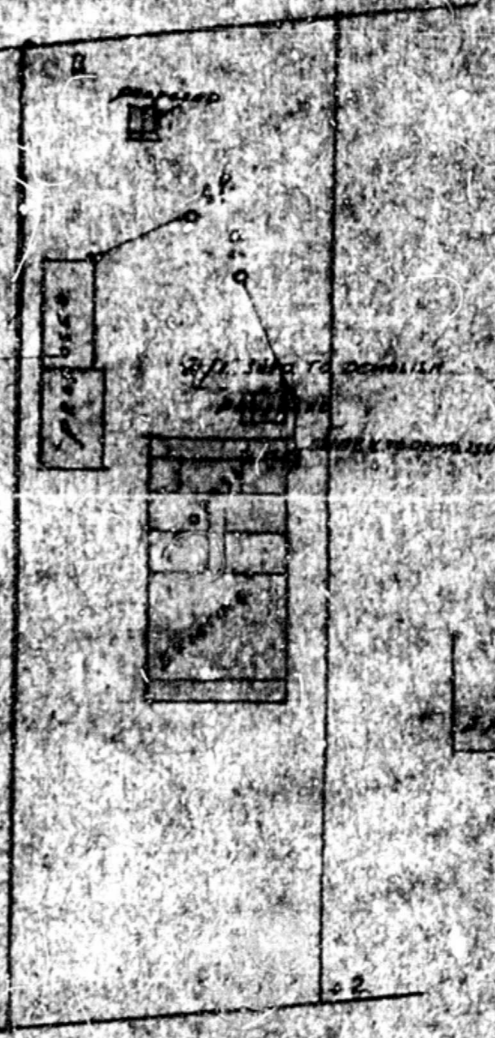

L. J. G. Stone
 City Engineer